

DATE
12/3/14

REVISIONS		
REV	DESCRIPTION	DATE
CITY	ASI-1	2/2/2015
COMMENTS		

Boulder Associates, Inc.
Architecture + Interior Design
1426 Pearl Street, Suite 300
Boulder, Colorado 80302
303.499.7795 F 303.499.7767
www.boulderassociates.com

PROJECT
JCMH HAMPDEN


3595 S. Teller St., Suite 200
Lakewood, CO 80235

PERMIT SET

SHEET TITLE

Unnamed

SHEET NUMBER

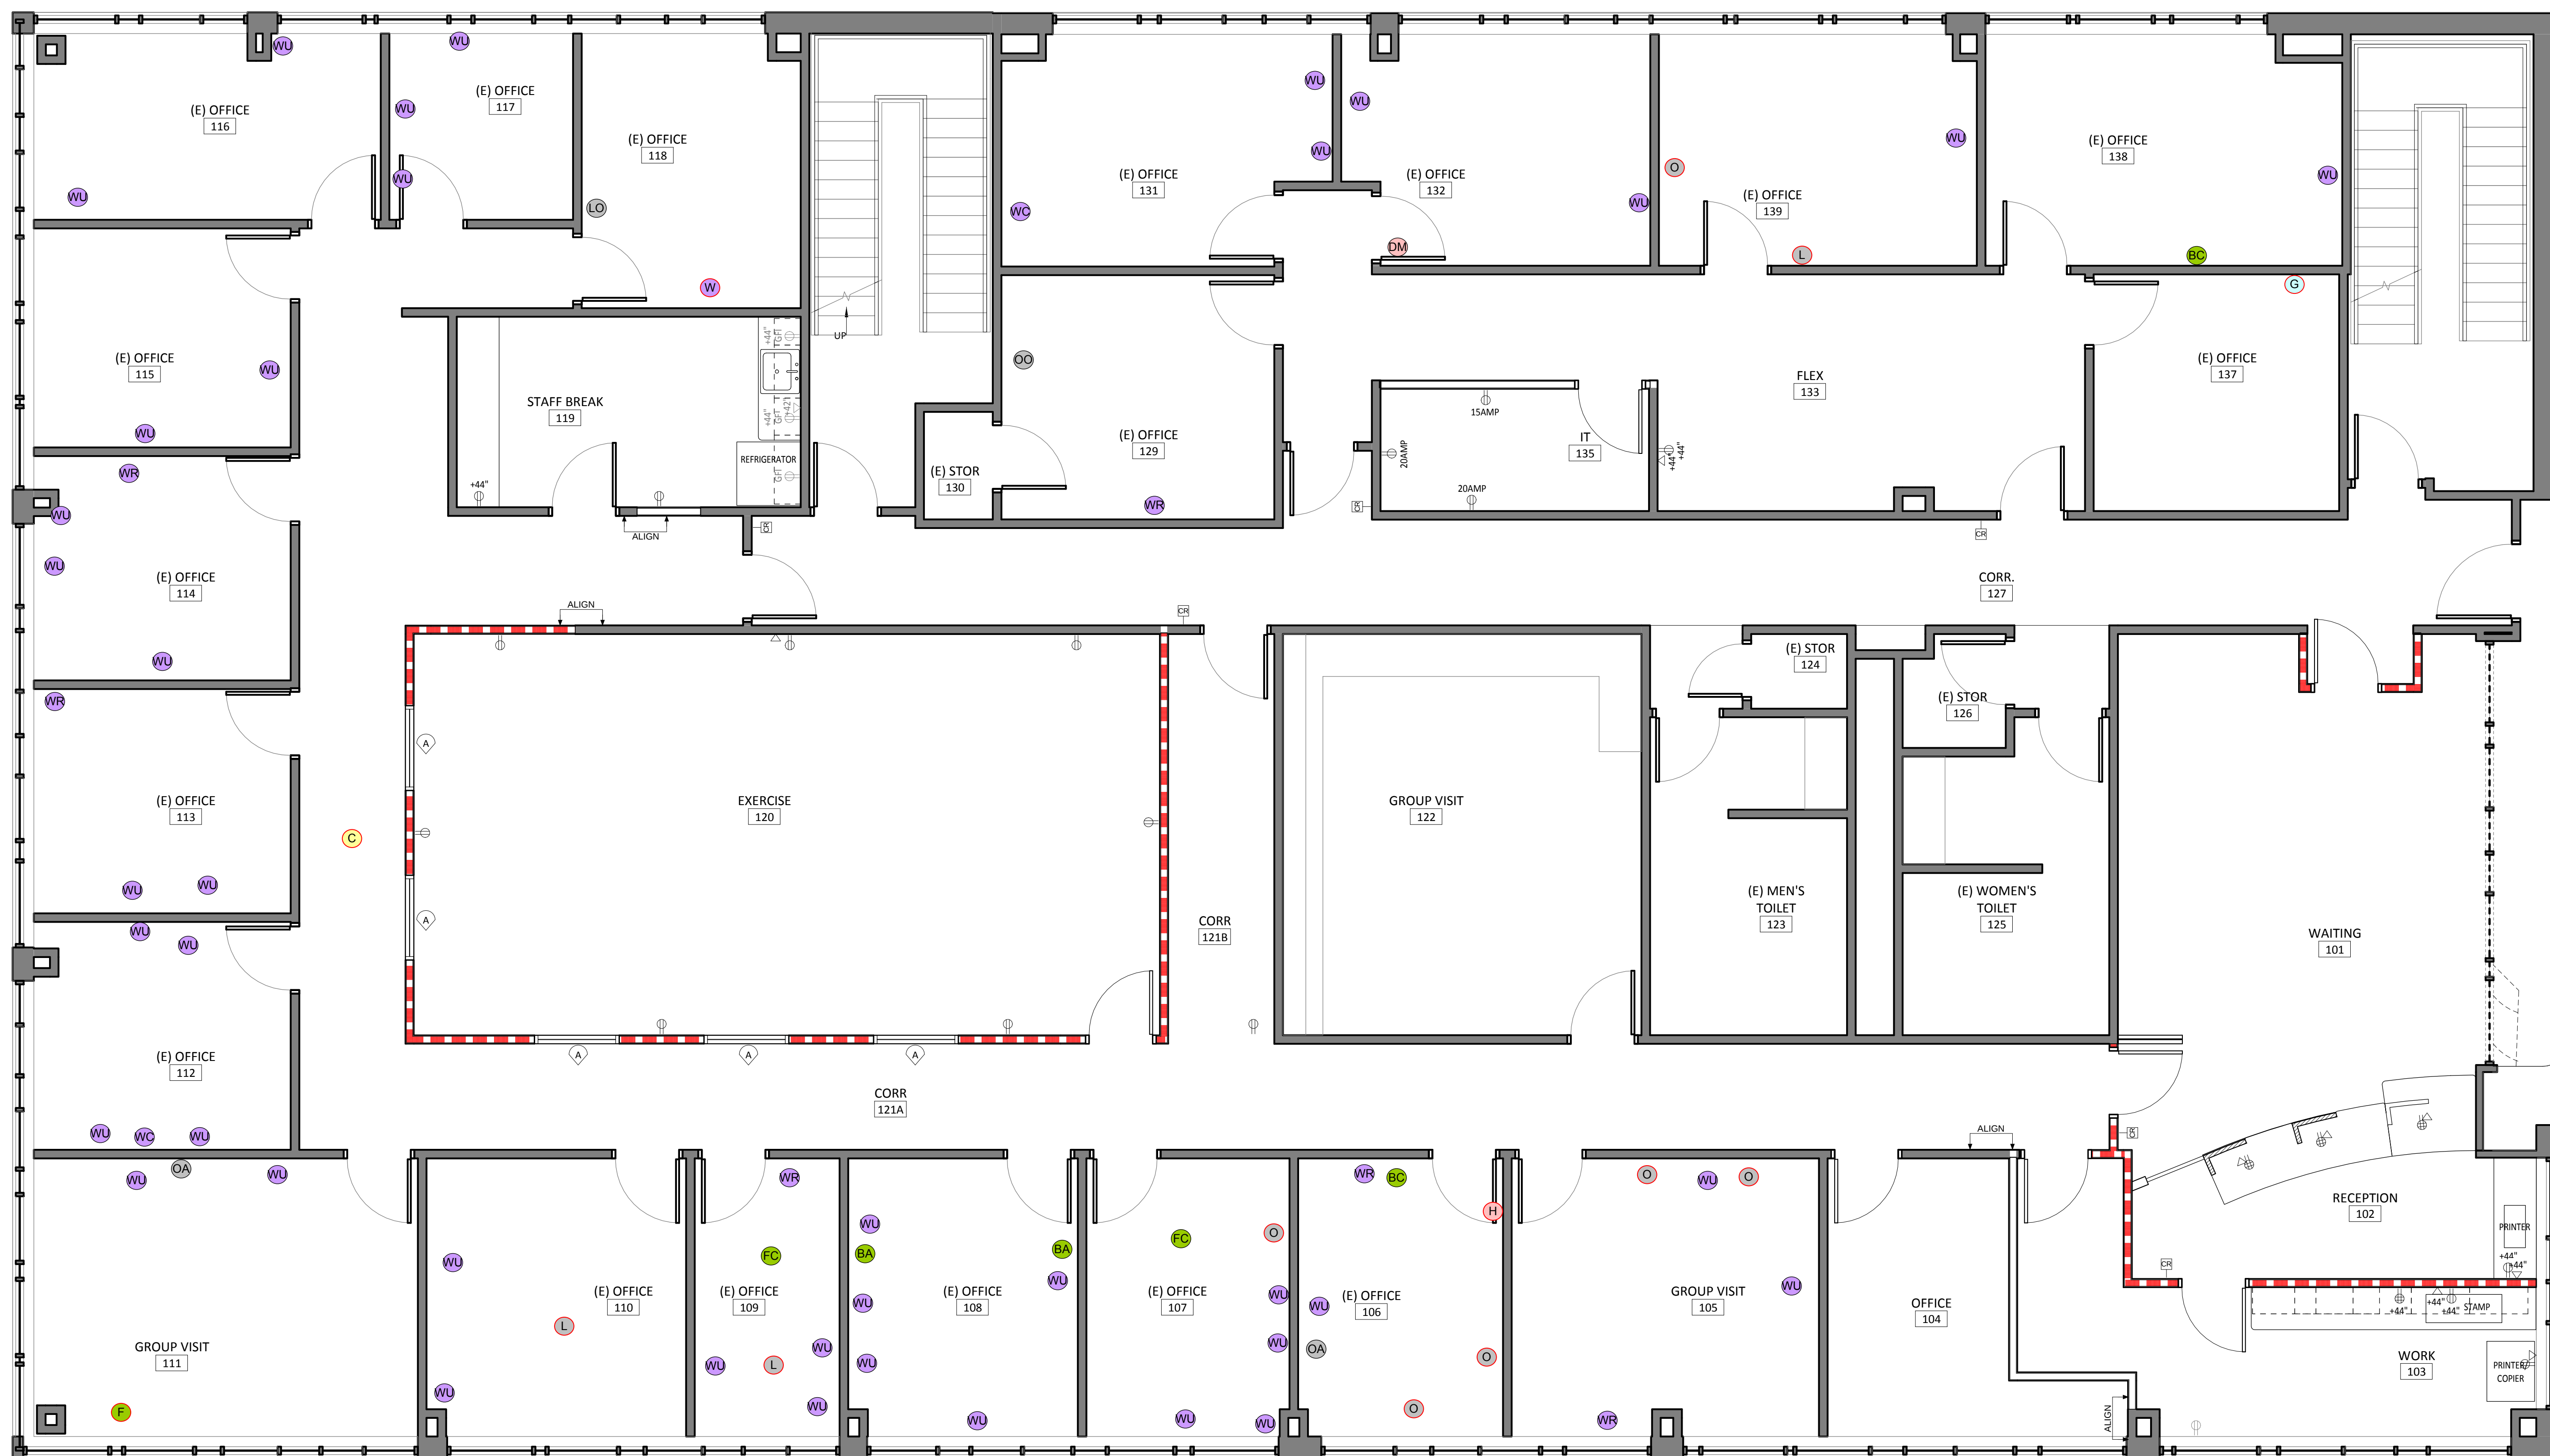

C:\Revit Local Files\142529.00 JCMH Teller - A14 Central_pullivan.rvt

2/24/2015 3:37:27 PM

III Bv 110221

1 SECOND FLOOR PLAN

A0.4	$1/4'' = 1'-0''$
------	------------------

A0.4