

# DIRECT ACCESS TO THE SOUTHLAND LRT STATION

# Property Highlights

Building Size	230,035 sf	
Available Units	Suite 109 Suite 130 Suite 201 Suite 400 Suite 516 Suite 528 Suite 533	2,456 sf
Lease Rate	Market rates	
<b>Operating Costs</b>	\$14.66 psf (est. 2023)	
Year Built	1980	
Parking Ratio	1:500 sf	
Parking Rates	\$125 per stall, per month (underground) Free visitor parking	
Tenant Improvement	Negotiable	

Allowance

$\mathbf{O}$	
Ζ	10333 SOUTHPORT ROAD SW

10333 Southport road sw 3


Southland Park

10101

# Floor Plans


# FLOOR 1

109 - 2,349 sf 130 - 3,059 sf

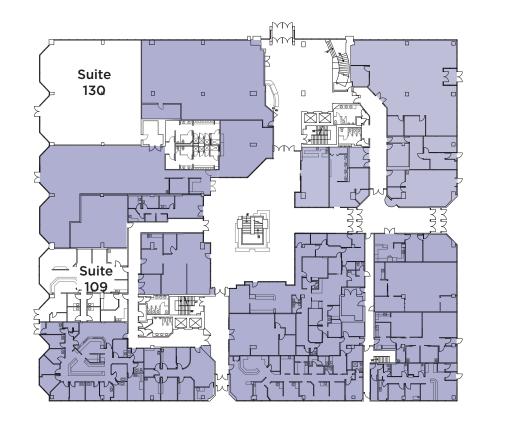


### FLOOR 2



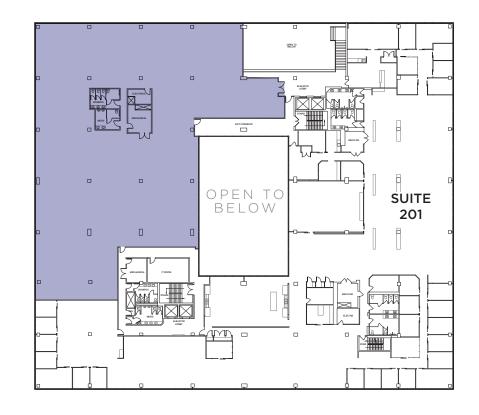


Suite 201 - 22 Offices & 145 Workstations

Lobby Main Floor

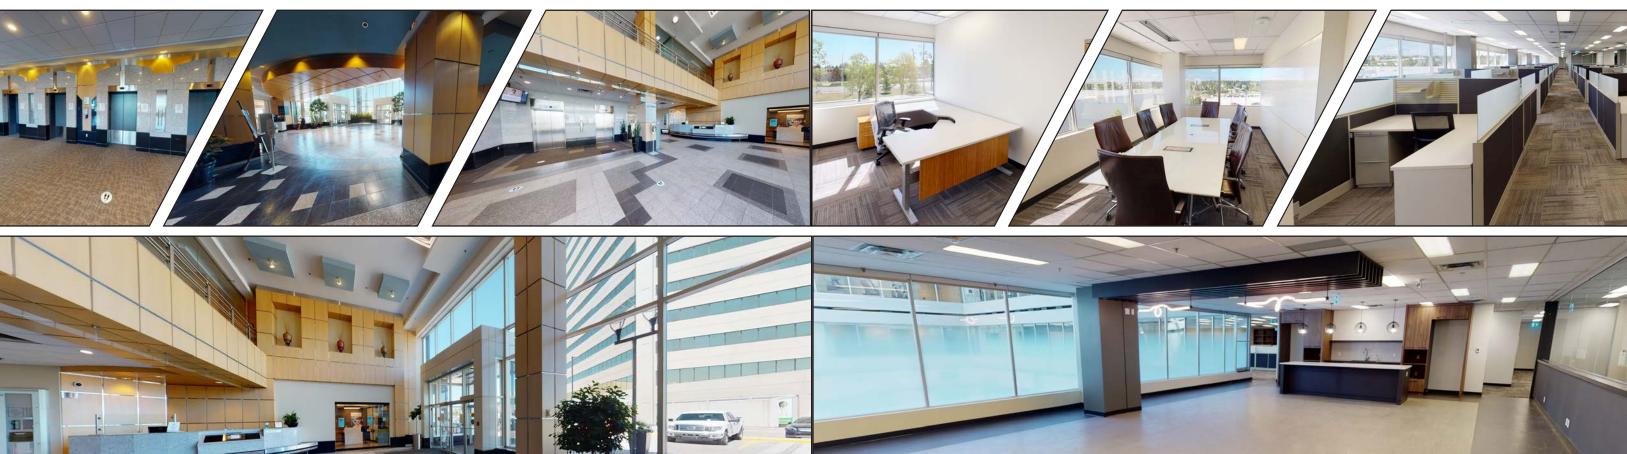

## FLOOR 4

400 - 50,506 sf (Full Floor)

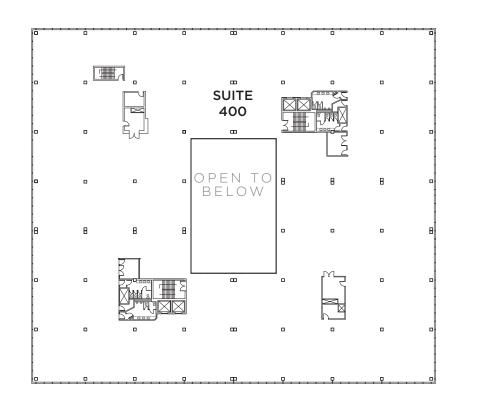



### FLOOR 5

516 - 2,456 sf 528 - 2,290 sf C/L <del>533 - 2,014 sf</del> LEASED (Show Suite)

Conference Centre









	ىلى
	קנ
	]
	5  -
. (	7 7
	Ţ
	tc
	SUI 53
-	

Suite 533



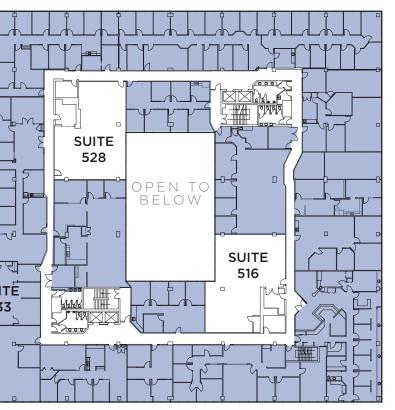

10333 Southport road sw 7

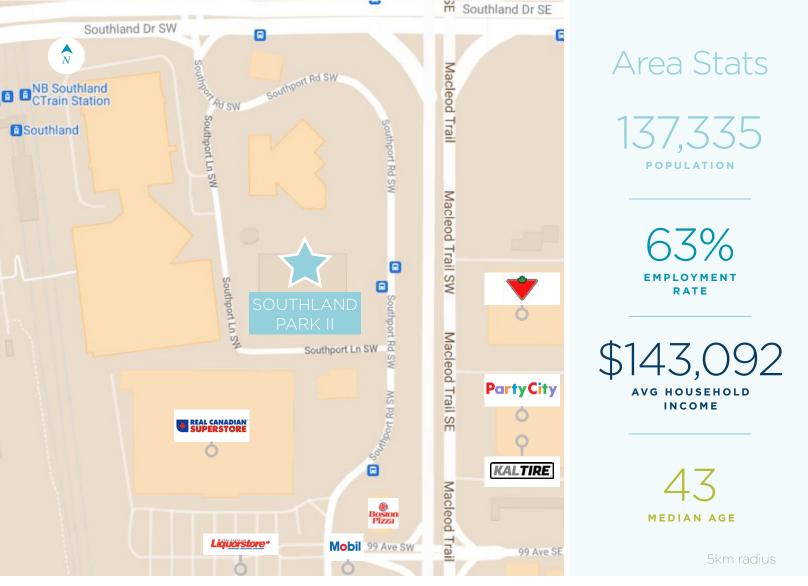

**Fitness Centre** 



# Contact

#### **CUSHMAN & WAKEFIELD ULC**

250 6 Ave SW, Suite 2400 | Calgary, AB T2P 3H7 | cushmanwakefield.com

#### DAVID LEES

Executive Vice President Office Leasing & Sales D: +1 403 261 1102 M: +1 403 869 5025 david.lees@cushwake.com

#### ADAM RAMSAY

Executive Vice President Office Leasing & Sales D: +1 403 261 1103 M: +1 403 660 6390 adam.ramsay@cushwake.com



#### **TRENT PETERSON** Associate Vice President Office Leasing & Sales D: +1 403 261 1101 M: +1 403 771 5969

trent.peterson@cushwake.com

©2023 Cushman & Wakefield. All rights reserved. This information has been obtained from sources believed to be reliable but has not been verified. NO WARRANTY OR REPRESENTATION, EXPRESS OR IMPLIED, IS MADE AS TO THE CONDITION OF THE PROPERTY (OR PROPERTIES) REFERENCED HEREIN OR AS TO THE ACCURACY OR COMPLETENESS OF THE INFORMATION CONTAINED HEREIN, AND SAME IS SUBMITED SUBJECT TO ERRORS, OMISSIONS, CHANGE OF PRICE, RENTAL OR OTHER CONDITIONS, WITHDRAWAL WITHOUT NOTICE, AND TO ANY SPECIAL LISTING CONDITIONS IMPOSED BY aTHE PROPERTY OWNER(S). ANY PROJECTIONS, OPINIONS OR ESTIMATES ARE SUBJECT TO UNCERTAINTY AND DO NOT SIGNIFY CURRENT OR FUTURE PROPERTY PERFORMANCE.