



west village towers

850 11th Street SW, Calgary, AB



**CUSHMAN &
WAKEFIELD**



WELCOME TO

WEST VILLAGE TOWERS

PROPERTY DETAILS

West Village Towers has two stories dedicated to vibrant new shops and restaurants that share an ethos of community and well-being. From small specialized restaurants to large format retailers, West Village Towers welcomes any business that's serious about quality and connection.

- Over 100 parking stalls included in a secure, underground heated parkade
- 2 Fully Stabilized Residential Towers totaling 478 units predominantly occupied by business professionals and small families
- Future 3rd tower expected to be delivered by 2028, including a new fitness facility
- 4 meter ceilings designed to easily accommodate racking and shelving

DETAILS

ASKING RATE Market

ADDITIONAL RENT est. \$16.00

INDUCEMENTS Negotiable


OCCUPANCY Immediately

AVAILABILITY ~~Level 1 A: 13,103 sq.ft.~~ **LEASED**
~~Level 1 B: 8,838 sq.ft.*~~
~~Level 2: 27,970 sq.ft.~~
~~Retail 1: 662 sq.ft.~~ **LEASED**
~~Retail 2: 2,551 sq.ft.~~
~~Retail 3: 4,075 sq.ft.~~ **LEASED**
~~Retail 4: 2,697 sq.ft.~~ **LEASED**

*Demising options available

HIGHLIGHTS

- Two Towers with a commercial podium at the gateway to Calgary's downtown core on the West end of Downtown
- Includes a myriad of unit sizes as well as townhouses, with retail amenities planned for podium
- East and West Towers have gyms and amenity rooms in the glass penthouse atop the tower. Phase III will include a full amenity building for all Tenants

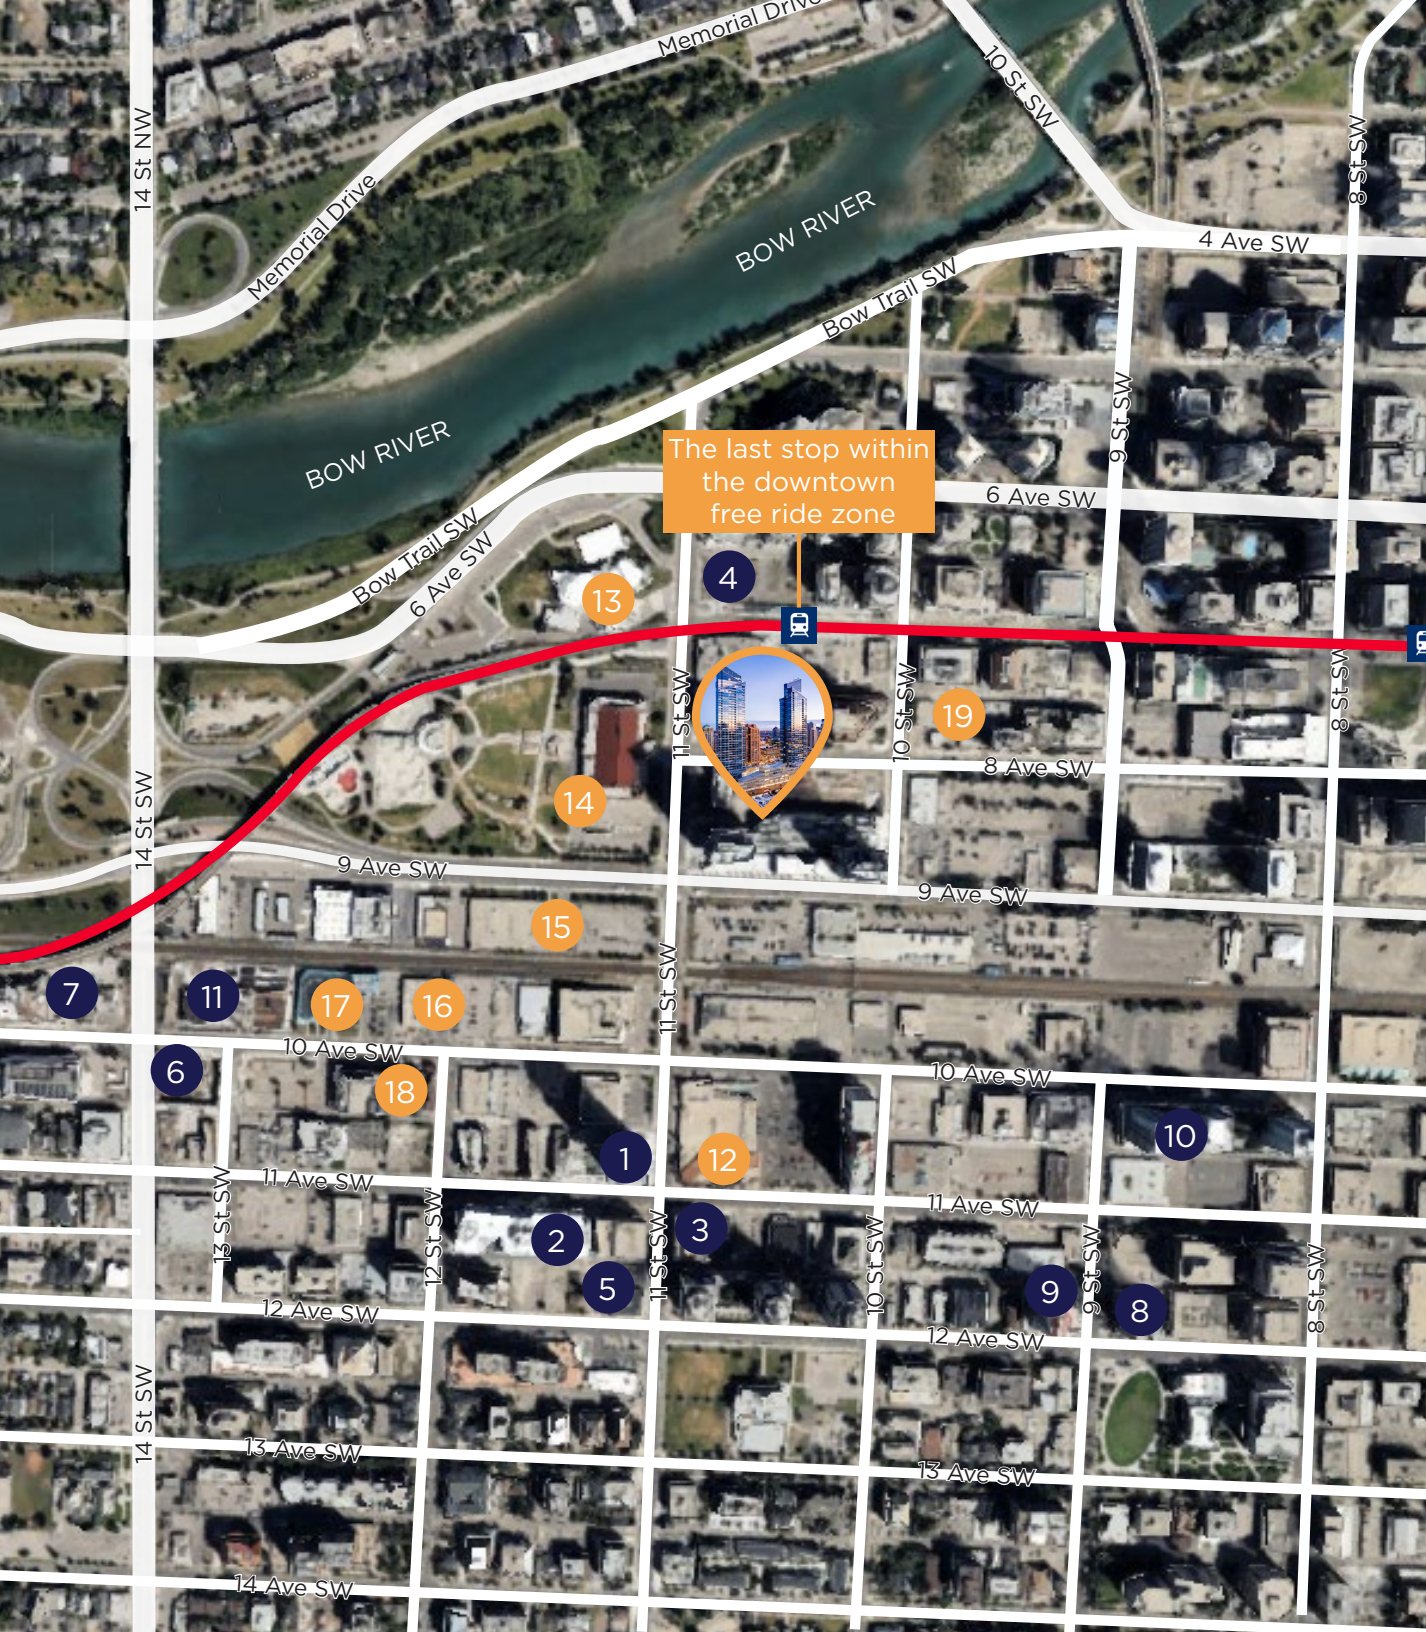

Residential Towers

- 1 Eleven - 369 units
- 2 The Metropolitan - 430 units
- 3 The Cube - 65 units
- 4 Hat @ 7 Ave - 66 units
- 5 1111 11th Street SW - 416 units
- 6 Hat @ 14th Street - 239 units
- 7 Sunalta Heights - 333 units
- 8 Aura Tower - 150 Units
- 9 The Arch - 158 Units
- 10 Versus - 444 Units
- 11 1400 on 10th - 106 Units

Neighbourhood Amenities

- 12 Calgary Co-op Midtown
- 13 Contemporary Calgary
- 14 Shaw Millenium Park
- 15 Staples
- 16 Community Natural Foods Health Store
- 17 Korean Village
- 18 Monki Breakfast Club & Bistro
- 19 Comedy Cave

LRT Line — LRT Stop



Demographics (5km radius)



Population
224,288



Bicycling Score
97



Daytime Population
378,657



Transit Score
79



Total Households
113,209




Avg. Household Income
\$132,908

Floor Plans

LEVEL 1
AVAILABILITY

~~Level 1 A: 13,103 sq.ft. LEASED~~
Level 1 B: 8,838 sq.ft.
~~Retail 1: 662 sq.ft. LEASED~~
Retail 2: 2,551 sq.ft.

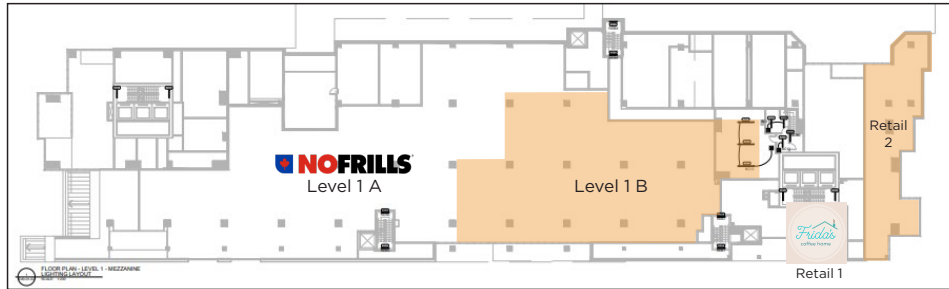


Level 1: 25,154 sf



850 11th Street W

LEVEL 1
DEMISING OPTIONS

Unit A: 1,247 sf
 Unit B: 2,178 sf
 Unit C: 2,015 sf
 Unit D: 2,664 sf
 Unit E: 734 sf

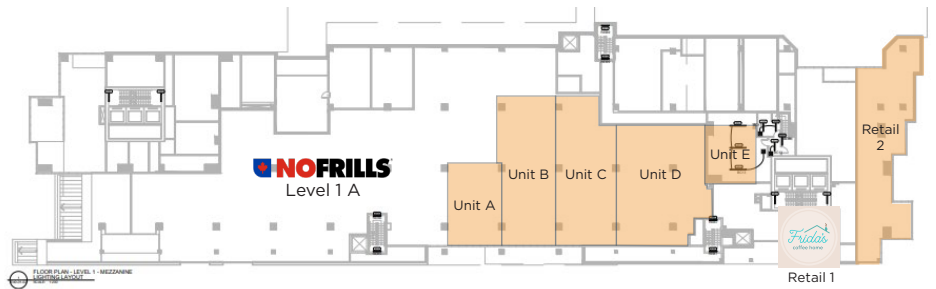


Level 1: 25,154 sf



850 11th Street W

LEVEL 2
AVAILABILITY

Level 2: 27,970 sq.ft.
~~Retail 3: 4,075 sq.ft. LEASED~~
~~Retail 4: 2,697 sq.ft. LEASED~~

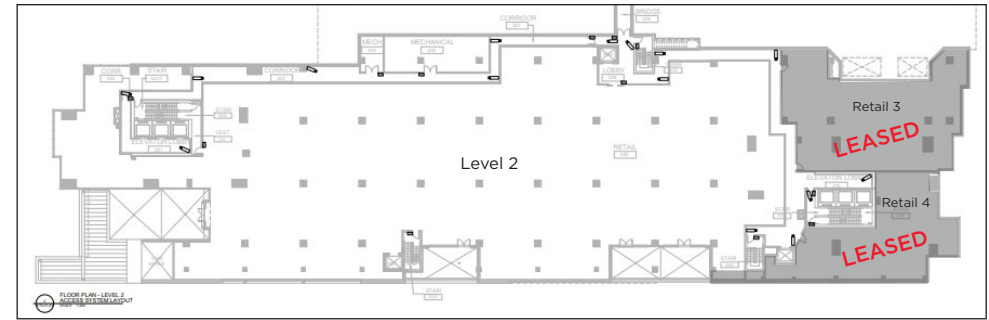


Level 2: 34,742 sf




850 11th Street W

MULTIPLE UNIQUE LOBBIES AND DEDICATED ELEVATORS FOR THE COMMERCIAL VISITORS

- 2 elevators that link directly to heated underground customer parking and loading zones.
- Large retractable windows on 9th Avenue provide patio opportunities and ample natural light.
- Multiple lobbies and entrances at both sides of the building.

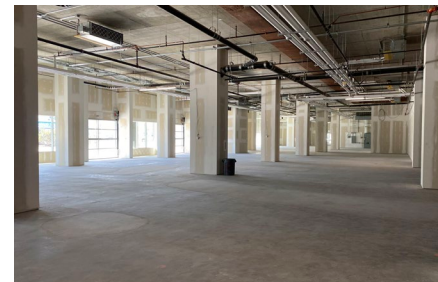

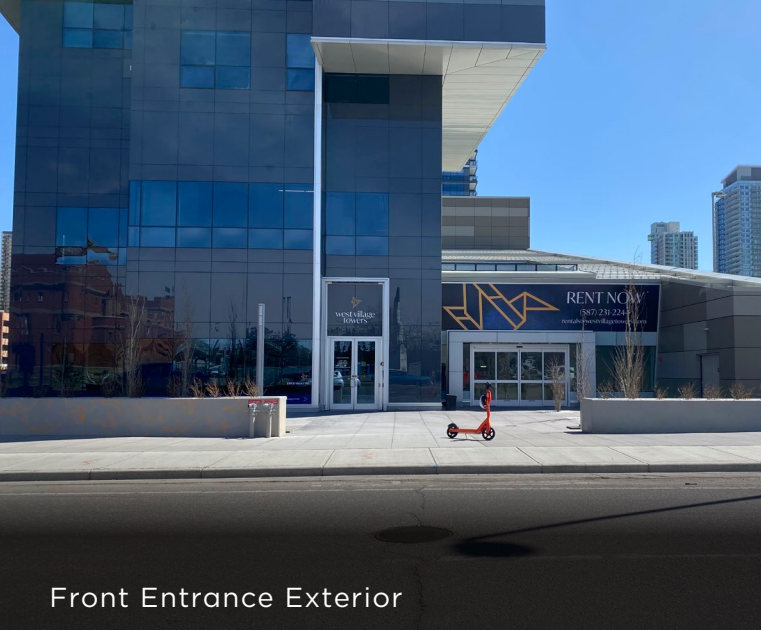

Front Entrance Exterior



Sky Lounge




Loading Zone



Level 2




Front Entrance Interior

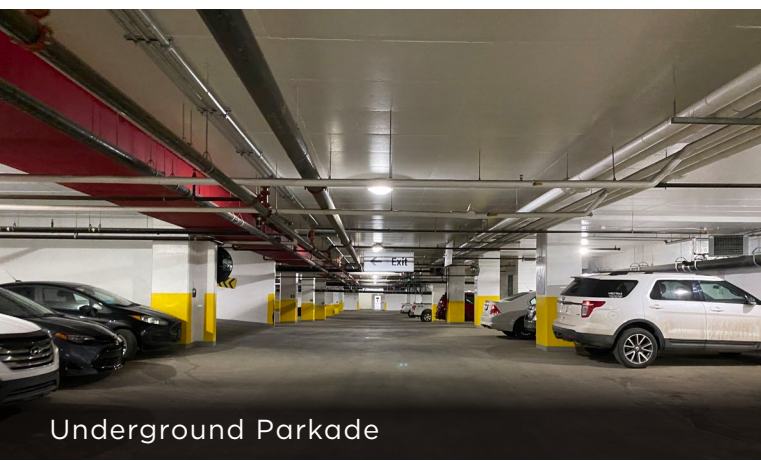

Underground Parkade



Roof Top Gym

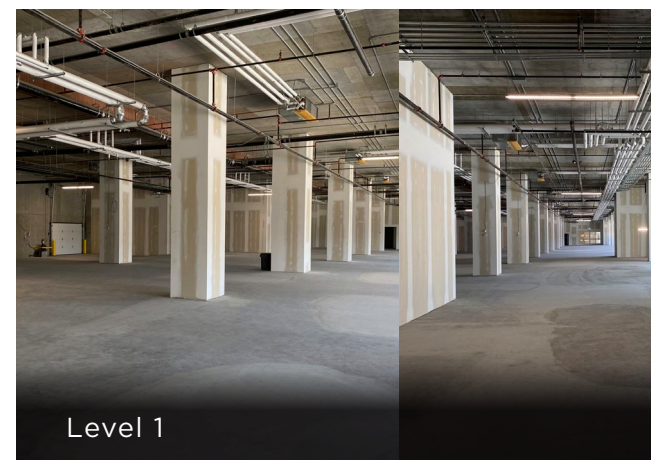

Level 1



RYAN RUTHERFORD

Vice President
Retail Leasing & Sales
+1 403 973 4677

ryan.rutherford@cushwake.com



**CUSHMAN &
WAKEFIELD**

250 6th Avenue SW, Suite 2400
Calgary, AB T2P 3H7 | Canada

©2026 Cushman & Wakefield ULC. All rights reserved. The information contained in this communication is strictly confidential. This information has been obtained from sources believed to be reliable but has not been verified. NO WARRANTY OR REPRESENTATION, EXPRESS OR IMPLIED, IS MADE AS TO THE CONDITION OF THE PROPERTY (OR PROPERTIES) REFERENCED HEREIN OR AS TO THE ACCURACY OR COMPLETENESS OF THE INFORMATION CONTAINED HEREIN, AND SAME IS SUBMITTED SUBJECT TO ERRORS, OMISSIONS, CHANGE OF PRICE, RENTAL OR OTHER CONDITIONS, WITHDRAWAL WITHOUT NOTICE, AND TO ANY SPECIAL LISTING CONDITIONS IMPOSED BY THE PROPERTY OWNER(S). ANY PROJECTIONS, OPINIONS OR ESTIMATES ARE SUBJECT TO UNCERTAINTY AND DO NOT SIGNIFY CURRENT OR FUTURE PROPERTY PERFORMANCE. *Sales Representative *Broker