



**CUSHMAN &
WAKEFIELD**

Edmonton

FOR LEASE

84 AVENUE INDUSTRIAL BAY

3909 84 Avenue, Leduc, AB

NEW UNIT AVAILABLE



EXTENSIVE YARD UPGRADES

NEW OFFICE RENOVATIONS

ONE VACANCY REMAINING - 7,200 SF BAY FOR LEASE

PROPERTY HIGHLIGHTS

- 7,200 SF bay available
- Dedicated fenced yard area
- Office upgrades underway including paint, flooring, LED lighting. Warehouse upgrades include automatic grade doors and new LED lighting
- Sprinklers and sump in the warehouse
- Adjacent to Nisku Industrial Park, with quick access to QEII Highway via Airport Road, and 5 minutes to the Edmonton International Airport
- Large marshalling and exclusive yard area, concreate drive aisles and wrap around truck access

Kennedy Munro

Associate

780-966-2315

kennedy.munro@cwedm.com

Chris Sieben

Partner

780 720 0227

chris.sieben@cwedm.com

Zeshan Qureshi CPA, CA

Partner

780 238 4576

zeshan.qureshi@cwedm.com

CUSHMAN & WAKEFIELD

Edmonton

Suite 2700, TD Tower

10088 - 102 Avenue

Edmonton, AB T5J 2Z1

www.cwedm.com

Cushman & Wakefield Edmonton is independently owned and operated / A Member of the Cushman & Wakefield Alliance. No warranty or representation, express or implied, is made to the accuracy or completeness of the information contained herein, and same is submitted subject to errors, omissions, change of price, rental or other conditions, withdrawal without notice, and to any special listing conditions imposed by the property owner(s). As applicable, we make no representation as to the condition of the property (or properties) in question. OCTOBER 2025

PROPERTY DETAILS

Neighbourhood:	Leduc Business Park	Power Service:	208 Volt, 200 Amp, 3 Phase/bay (TBC by the Tenant)
Zoning:	IL - Light Industrial	Lease Rate:	Starting at \$14.00 per SF
Space Size:	Bay 109 & 110: 7,200 SF Availability: Immediately	Operating Costs:	\$4.75 per SF (2025)
Ceiling Height:	24' clear	Monthly Lease Cost:	Starting at \$11,250.00 + GST


PROPERTY PHOTOS




3,600 SF SINGLE BAY*




PROPERTY PHOTO

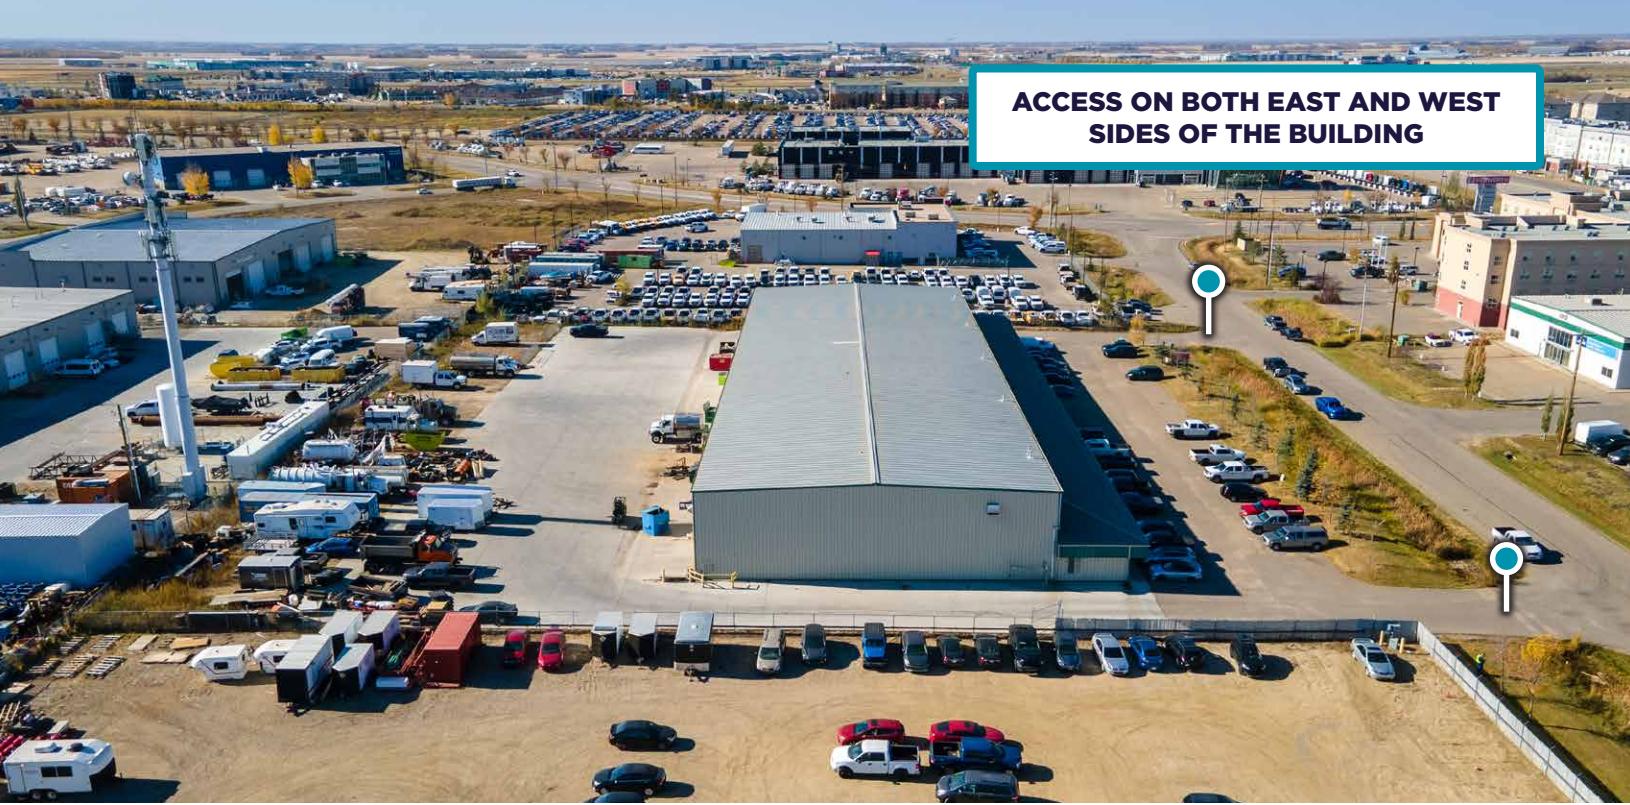

FLOOR PLAN

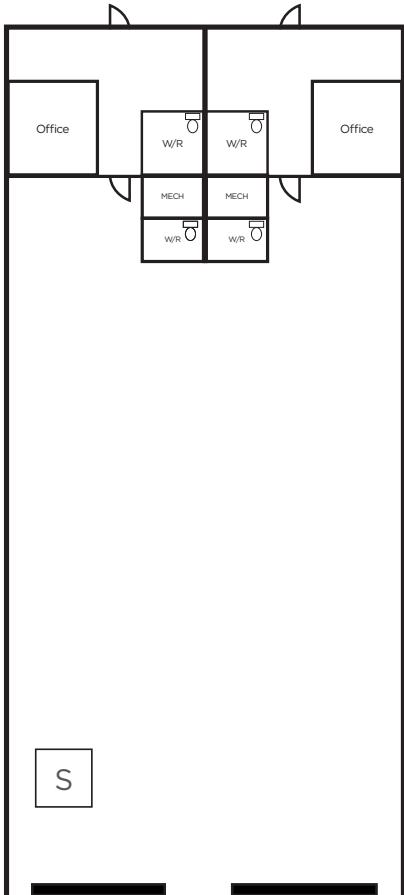

SITE PLAN

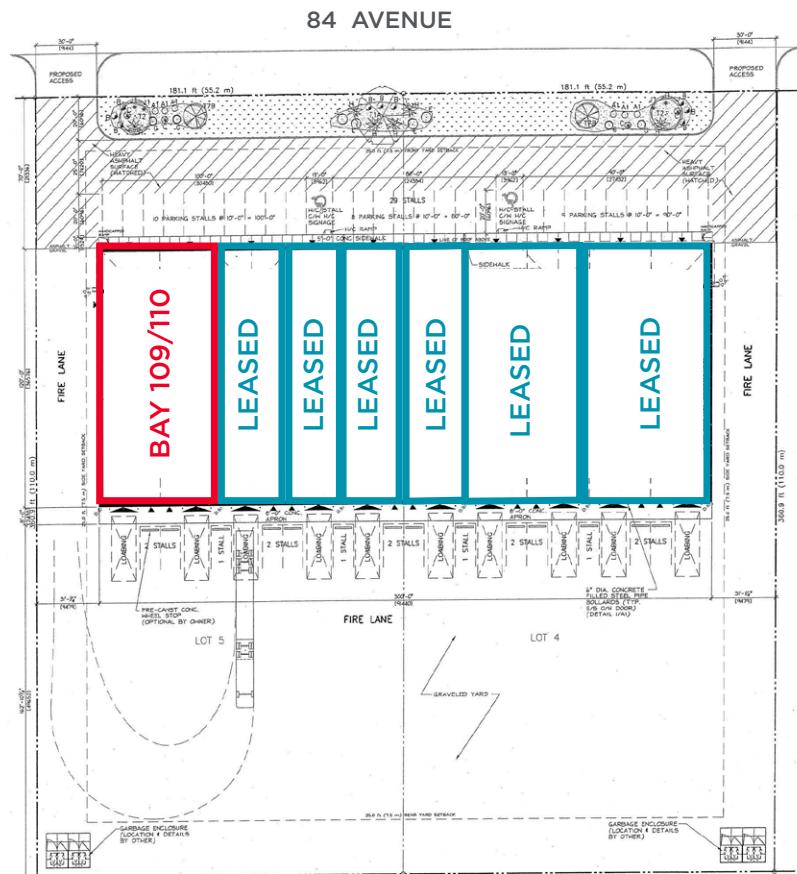

* Sample floor plan for 7,200 SF (not to scale)

KEEP IN TOUCH



Kennedy Munro

Associate

780-966-2315

kennedy.munro@cwedm.com

Chris Sieben

Partner

780 720 0227

chris.sieben@cwedm.com

Zeshan Qureshi CPA, CA

Partner

780 238 4576

zeshan.qureshi@cwedm.com