



FOR SUBLEASE

BAYS 5-7

11358 BARLOW TRAIL NE

CALGARY, AB



Lead Agents:

ZACK DARRAGH

zack.darragh@cushwake.com

BRAD PILLING

brad.pilling@cushwake.com

PROPERTY DETAILS

FOR SUBLEASE | Bays 5-7, 11358 Barlow Trail NE, Calgary, AB

District:	Stonegate Landing
Total Area:	± 16,779 sf
Loading:	6 (12' x 14') drive-in doors
Zoning:	I-C (Industrial Commercial)
Ceiling Height:	24' clear
Make-up Air:	Yes (capacity TBV)
Lighting:	LED with motion sensors
Sprinklers:	ESFR
Sublease Rate:	Market
Op. Costs:	\$10.12 psf (2025 est.)
Available:	June 1, 2025
Sublease Expiry:	June 29, 2029


Highlights

- Well built-out reception, private offices and mezzanine viewing area
- Abundance of natural light in the office area
- Coveted I-C zoning, good exposure, and access to Country Hills Boulevard NE
- Gas fired unit heaters
- Double row parking
- 100' building depth




FLOOR PLAN

FOR SUBLEASE | Bays 5-7, 11358 Barlow Trail NE, Calgary, AB

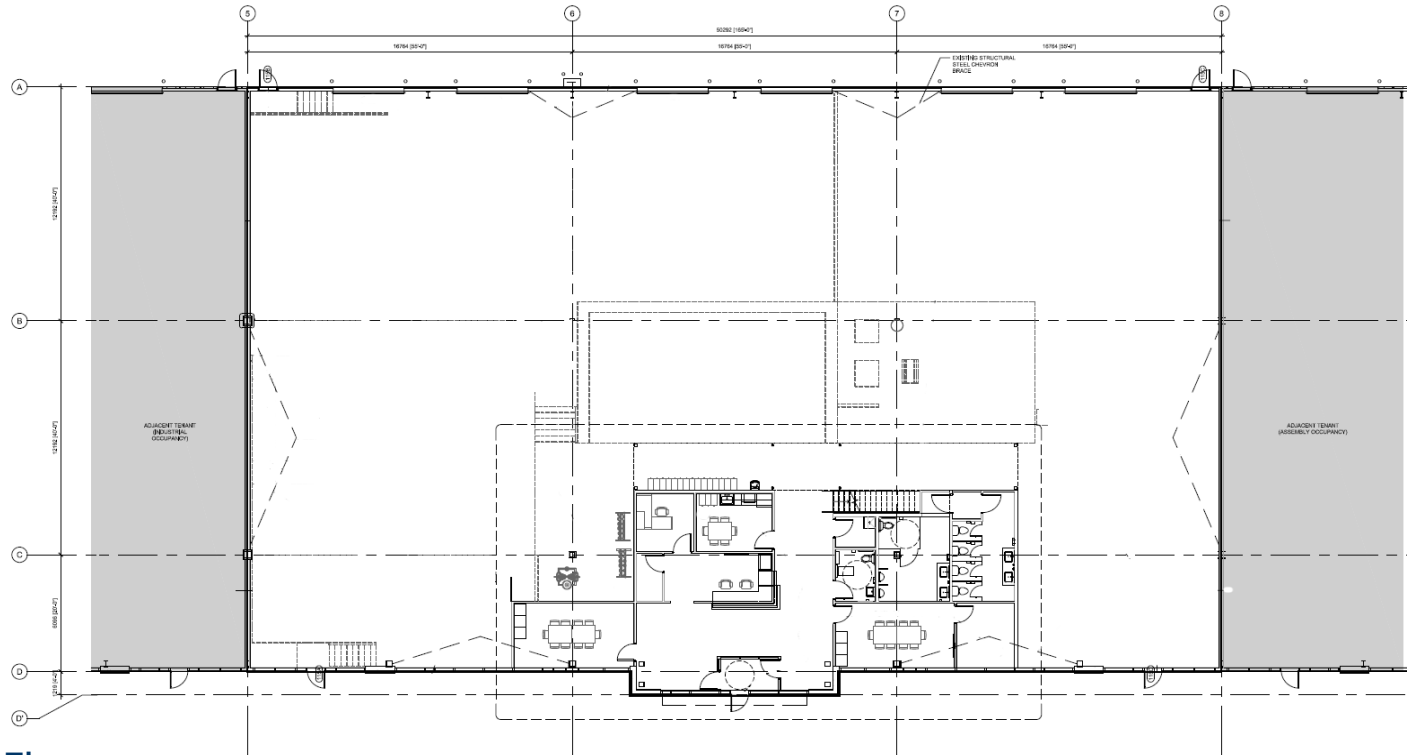


Main Floor

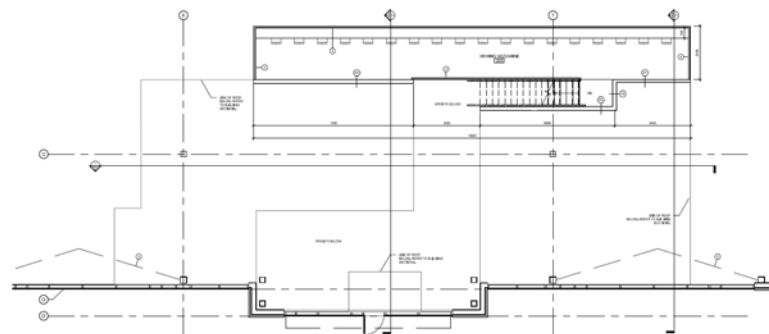

Mezzanine

*Not to scale, not exactly as shown.

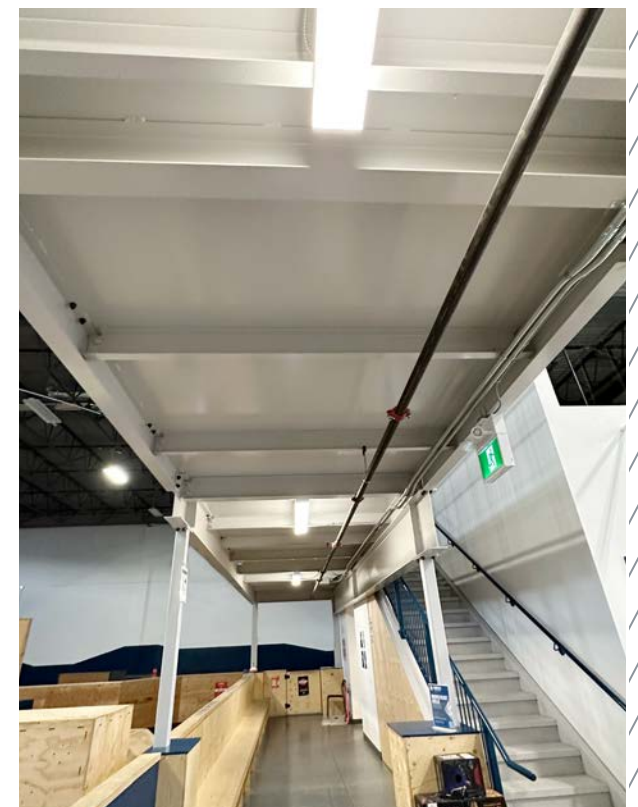

PHOTOS

LOCATION MAP



ZACK DARRAGH

Vice President
Industrial Sales & Leasing
D: 403 261 1120
C: 587 437 2595
zack.darragh@cushwake.com

BRENT JOHANNESSEN

Vice President
Industrial Sales & Leasing
D: 403 261 1116
C: 403 589 8600
brent.johannesen@cushwake.com

BRAD PILLING

Vice President
Industrial Sales & Leasing
D: 403 261 1121
C: 403 880 1419
brad.pilling@cushwake.com

SAM HURL

Senior Associate
Industrial Sales & Leasing
D: 403 261 1115
C: 403 630 7215
sam.hurl@cushwake.com



CUSHMAN & WAKEFIELD ULC
250 - 6 Ave SW, Suite 2400
Calgary, AB T2P 3H7
cushmanwakefield.com