

FOR LEASE

Northgate Business Center

4600-4650 Northgate Blvd. Sacramento, CA

CONTACT:

MATT COLOGNA, SIOR

Executive Director
+1 916 288 4805
matt.cologna@cushwake.com
CA-Lic. #01210309

LENNY GOLD

Director
+1 916 288 4443
lenny.gold@cushwake.com
CA-Lic. #02055534

CONNOR BELL

Senior Associate
+1 916 890 3615
connor.bell@cushwake.com
CA-Lic. #012155224

±1,990 to ±5,859 SF AVAILABLE



PROPERTY FEATURES


Northgate Business Center provides versatile leasing options, including office, flex, R&D, and warehouse spaces. Conveniently located with easy access to I-80 and I-5, it offers excellent connectivity to the Sacramento International Airport and the Central Business District, making it an ideal choice for businesses seeking a strategic and accessible location.



Business Park Size:	±139,697 SF
# of Buildings:	6
Space Available:	±7,849 SF
# of Units Available:	2
Site Area:	±10.98 AC
Clear Height:	Min. 15'6" in Flex Bldgs
Loading:	Grade Level
Parking:	3/1,000 SF
Year Built/Renovated:	1989/2011
Sprinkler:	Yes
Lease Rate:	Contact Broker

- * Office / Flex / R&D spaces
- * 3/1000 SF parking ratio
- * Shared Conference Rooms
- * On-site Cafe
- * Easy access to I-80 & I-5, Sacramento International Airport and Central Business District
- * Direct access from parking lot to suite entrance
- *

SITE PLAN

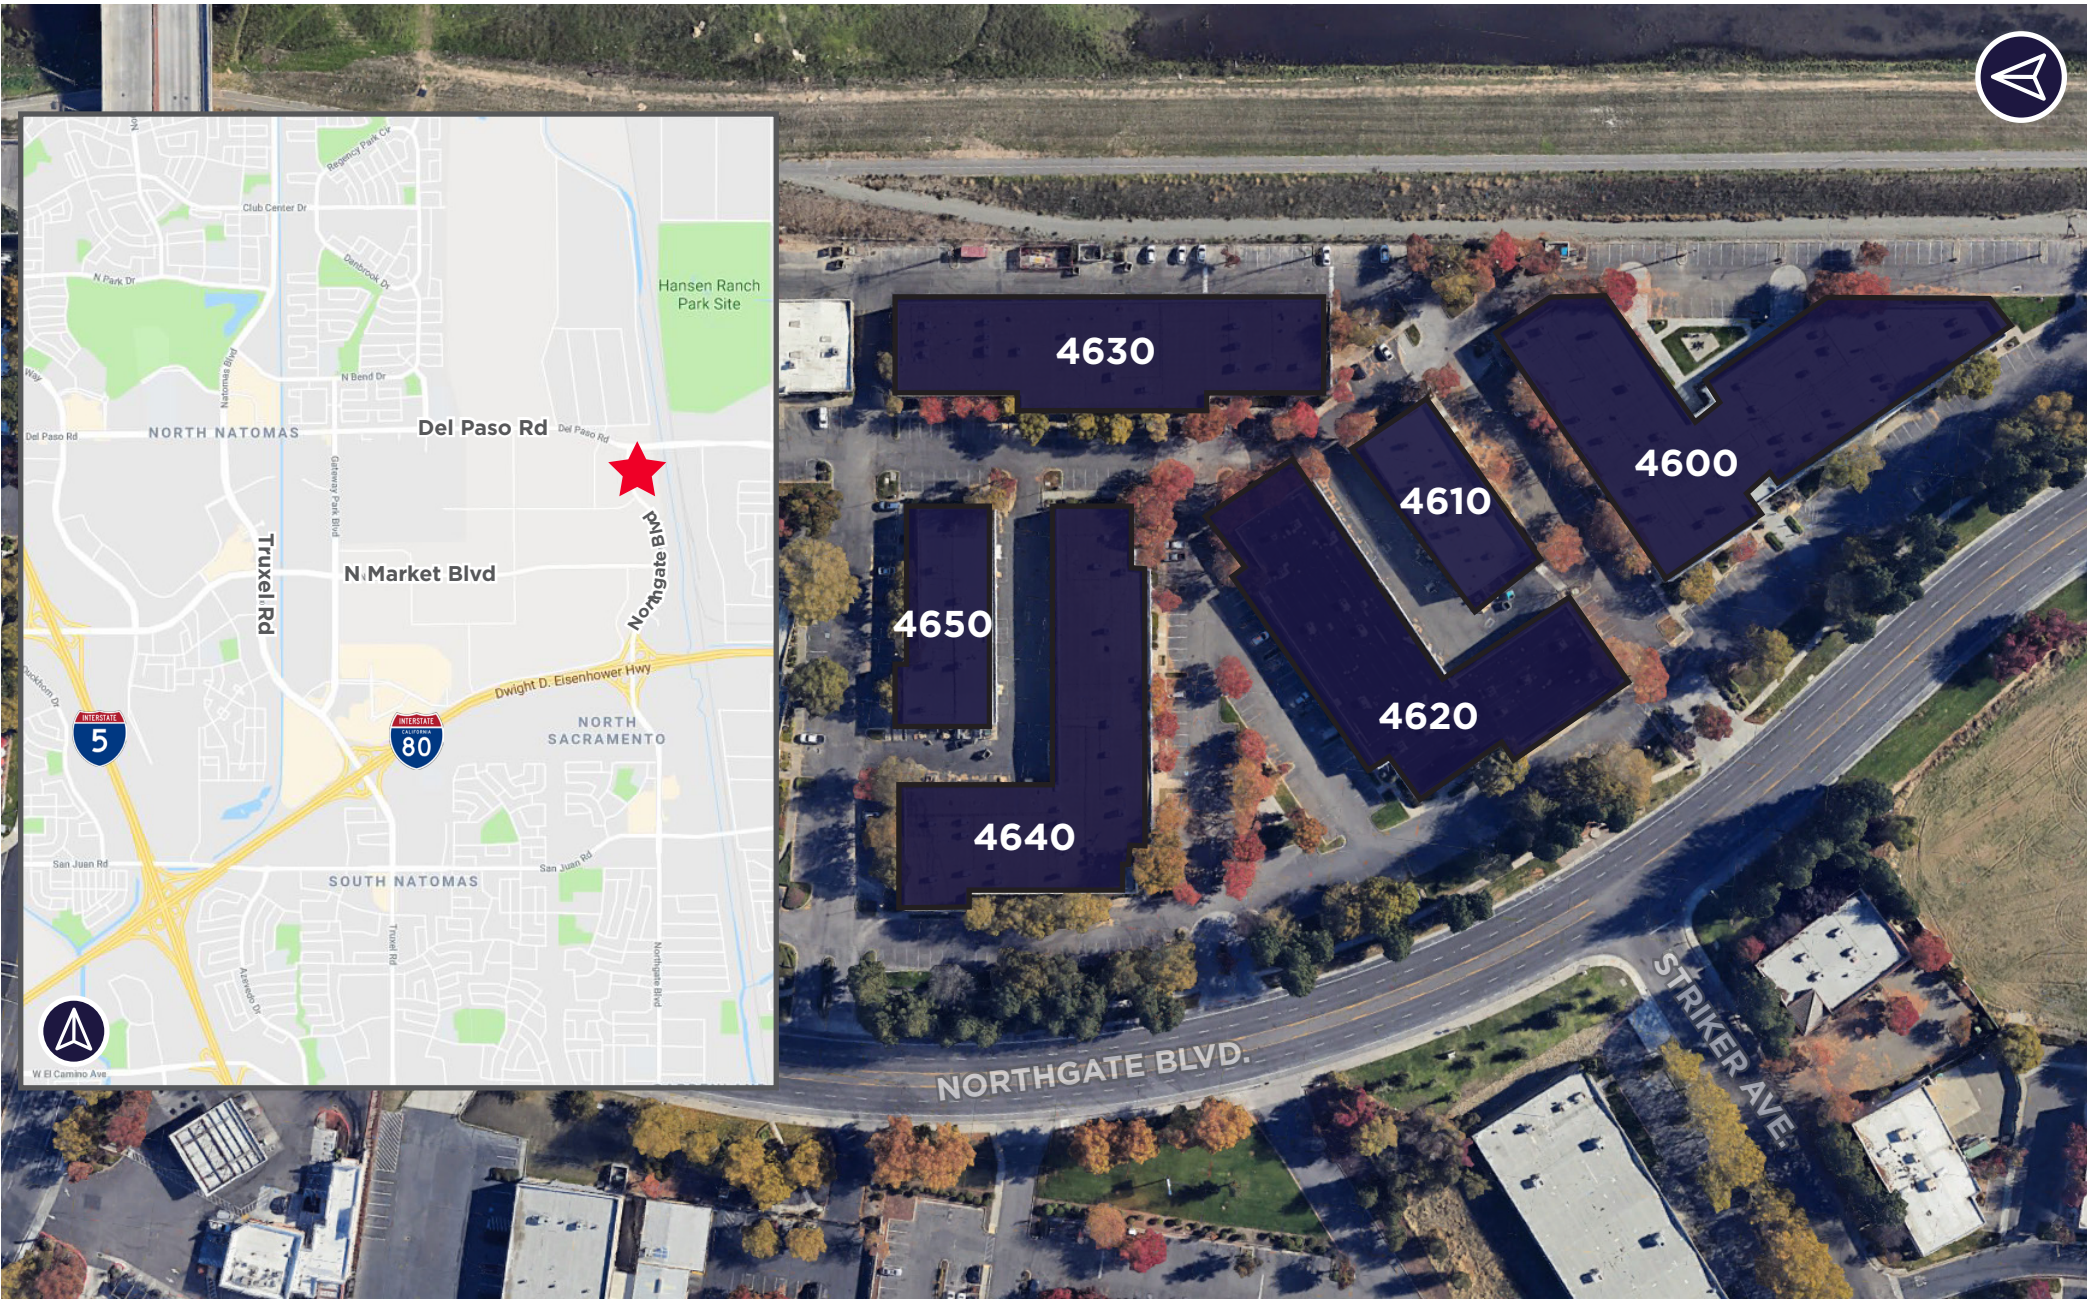

AVAILABILITIES



OFFICE

TOTAL AVAILABLE:

±1,990 SF

4600 NORTHGATE BLVD, SACRAMENTO, CA

Suite 110 | ±1,990 - 3 Private Offices, Open Office

FLEX

TOTAL AVAILABLE:

±5,859 SF

4610 NORTHGATE BLVD, SACRAMENTO, CA

Fully Leased

4620 NORTHGATE BLVD, SACRAMENTO, CA

Suite 170 | Fully Leased

4630 NORTHGATE BLVD, SACRAMENTO, CA

Suite 135 | ±5,859 - 2 Grade Level Doors, Warehouse, Restrooms, Open Office, Conference Room, Private Offices.

**Available 4/1/2025 with possibility of 30-days*

4640 NORTHGATE BLVD, SACRAMENTO, CA

Fully Leased


4650 NORTHGATE BLVD, SACRAMENTO, CA

Fully Leased


4600 NORTHGATE BLVD
Sacramento, CA

Suite 110

TOTAL AVAILABLE:
±1,990 SF

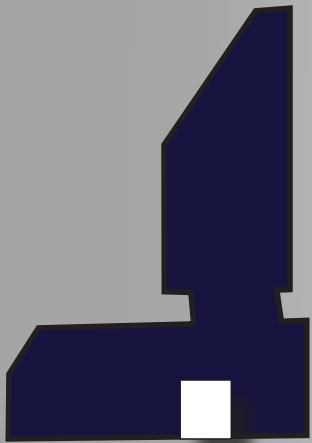

OFFICE

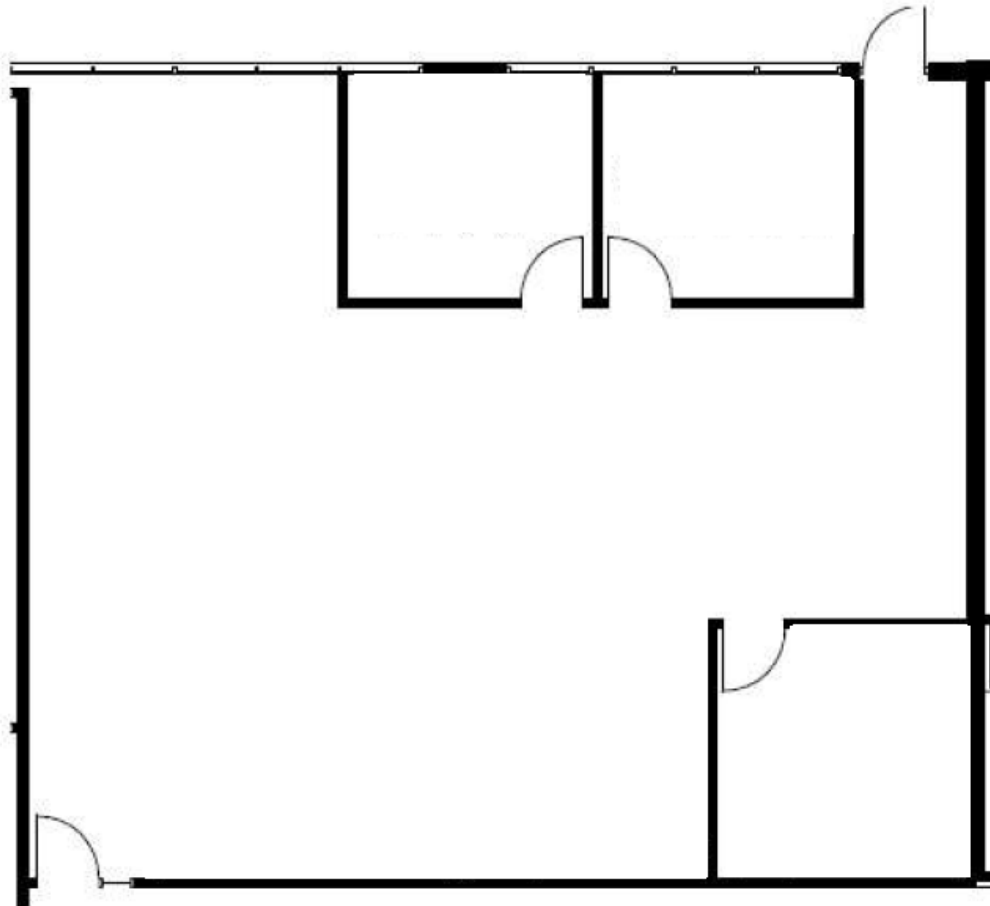

FLOOR PLAN (NOT TO SCALE)


4630 NORTHGATE BLVD
Sacramento, CA

Suite 135


TOTAL AVAILABLE:

±5,859 SF

*Available 4/1/2025 with
possibility of 30-days

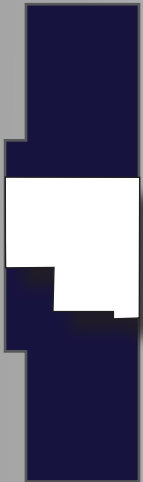

FLEX

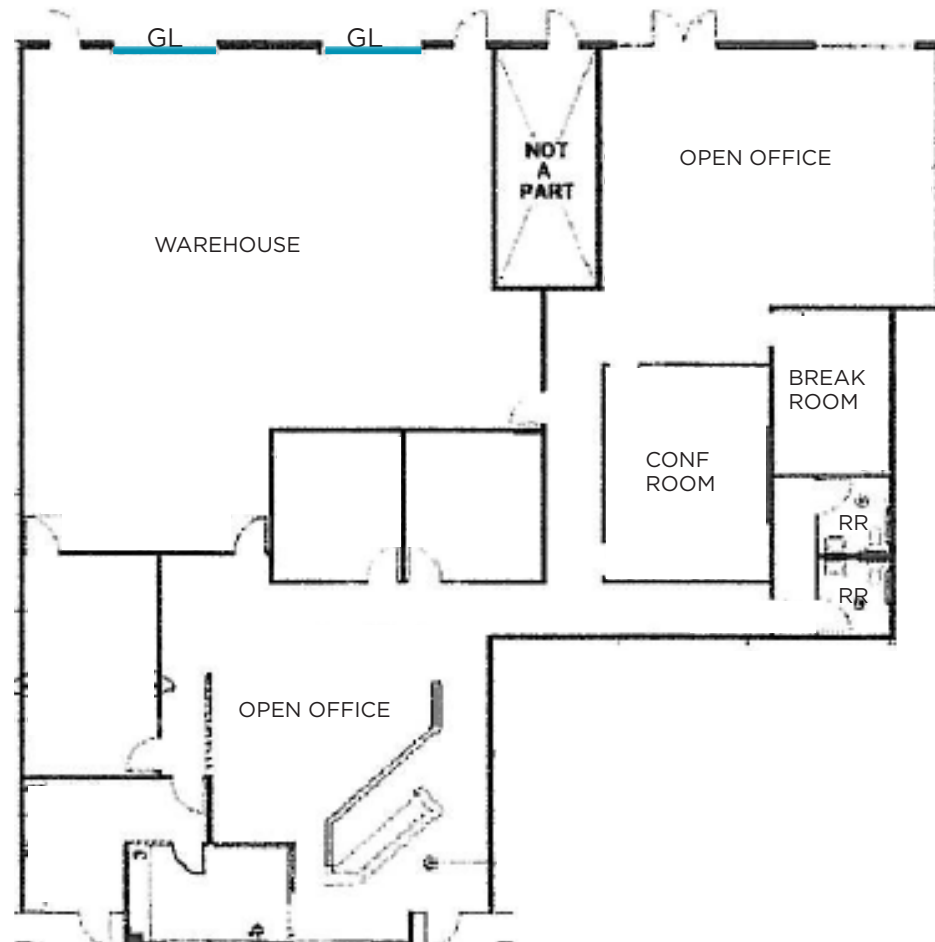

FLOOR PLAN (NOT TO SCALE)



CONTACT

MATT COLOGNA, SIOR

Executive Director

+1 916 288 4805

matt.cologna@cushwake.com

CA-Lic. #01210309

LENNY GOLD

Director

+1 916 288 4443

lenny.gold@cushwake.com

CA-Lic. #02055534

CONNOR BELL

Senior Associate

+1 916 890 3615

connor.bell@cushwake.com

CA-Lic. #012155224