




**±28,262 SF REMAINING FOR
LEASE OR OWNER/USER**

±51,092 SF ON ±3.36 ACRES

47817-47823 WESTINGHOUSE DRIVE
FREMONT, CA 94539

AVAILABLE FOR LEASE & SALE

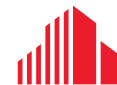

**CUSHMAN &
WAKEFIELD**

47817-47823 WESTINGHOUSE DRIVE

FREMONT, CA 94539

Sale Offering Highlights

- ±51,092 SF Light Industrial/Manufacturing Building
- In-Place Income Thru September 2030. Please Contact Agents for Rent Roll
- ±17' Clear Height
- 1,600 Amps, 277/480V Power (to be verified) Total
- One (1) Loading Dock
- Two (2) Grade Level Doors
- Multiple Exterior Concrete Equipment Pads
- 3.6/1,000 Parking Ratio
- Contact Listing Agents for Sale Pricing

Lease Offering Highlights

- ±28,262 SF Unit Available (47817)
- Fully Insulated
- ±17' Clear Height
- Power Capacity for Vacant Unit TBD
- One (1) Grade Level Door
- 3.6/1,000 Parking Ratio
- Competitive Operating Expenses: ±\$0.16 PSF
- Contact Listing Agents for Lease Pricing and Touring Instructions



47817-47823 WESTINGHOUSE DRIVE
FREMONT, CA 94539

FLOOR PLAN




-  GRADE LEVEL DOOR
-  LOADING DOCK
-  OFFICE & DROPPED CEILING PRODUCTION AREA
-  17' CLEAR PRODUCTION & WAREHOUSE AREA



DISCLAIMER: THIS DRAWING IS NOT TO SCALE

47817-47823 WESTINGHOUSE DRIVE
FREMONT, CA 94539

SITE PLAN

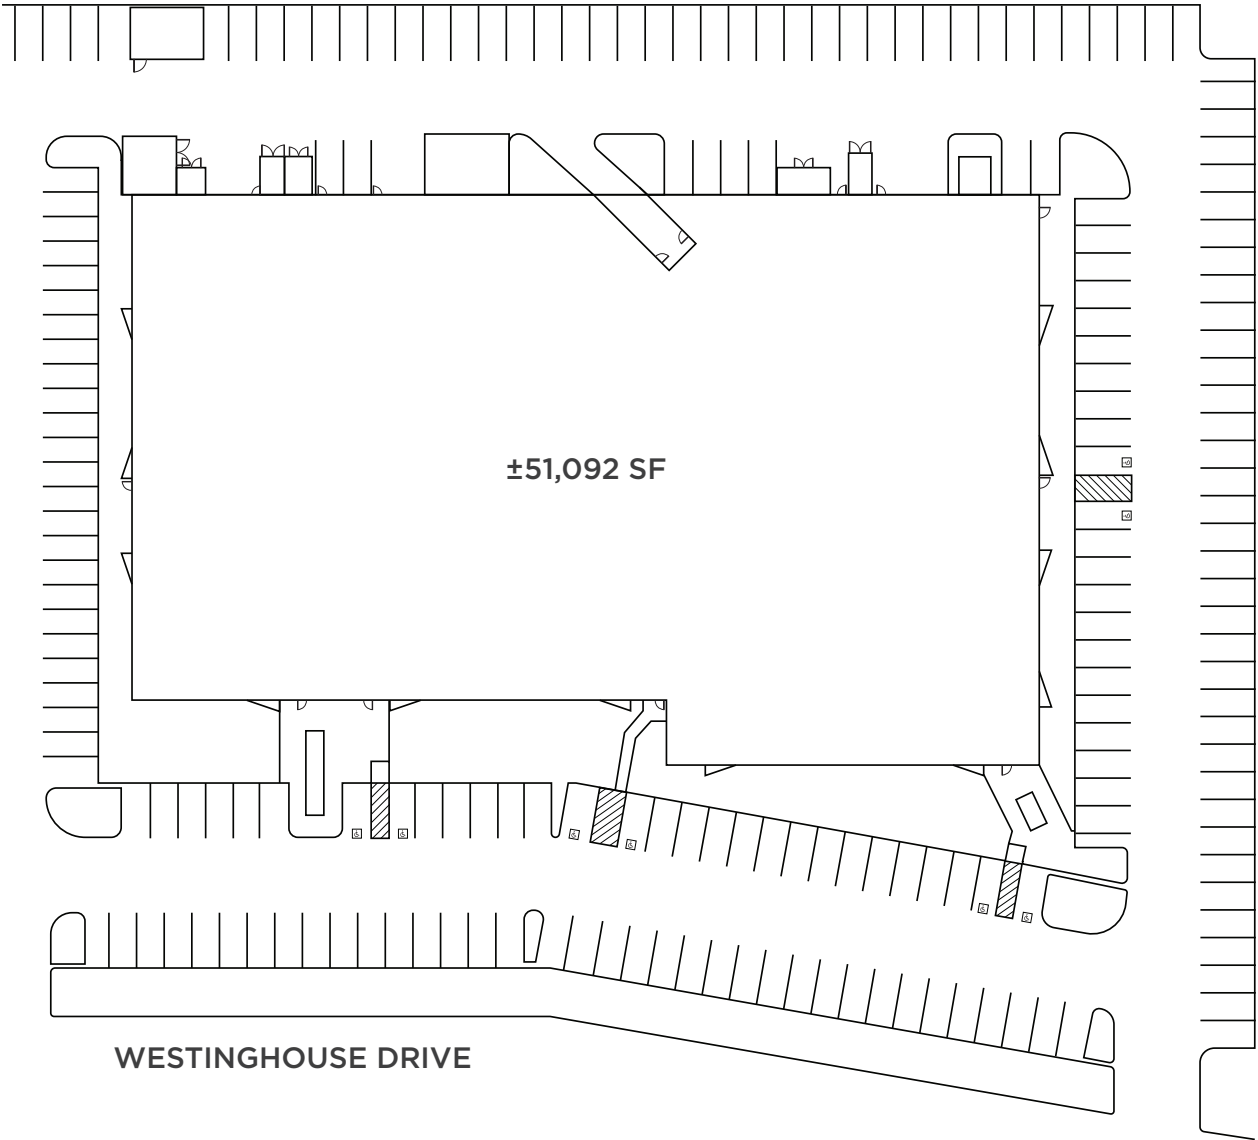


47817-47823 WESTINGHOUSE DRIVE

FREMONT, CA 94539

PHOTOS



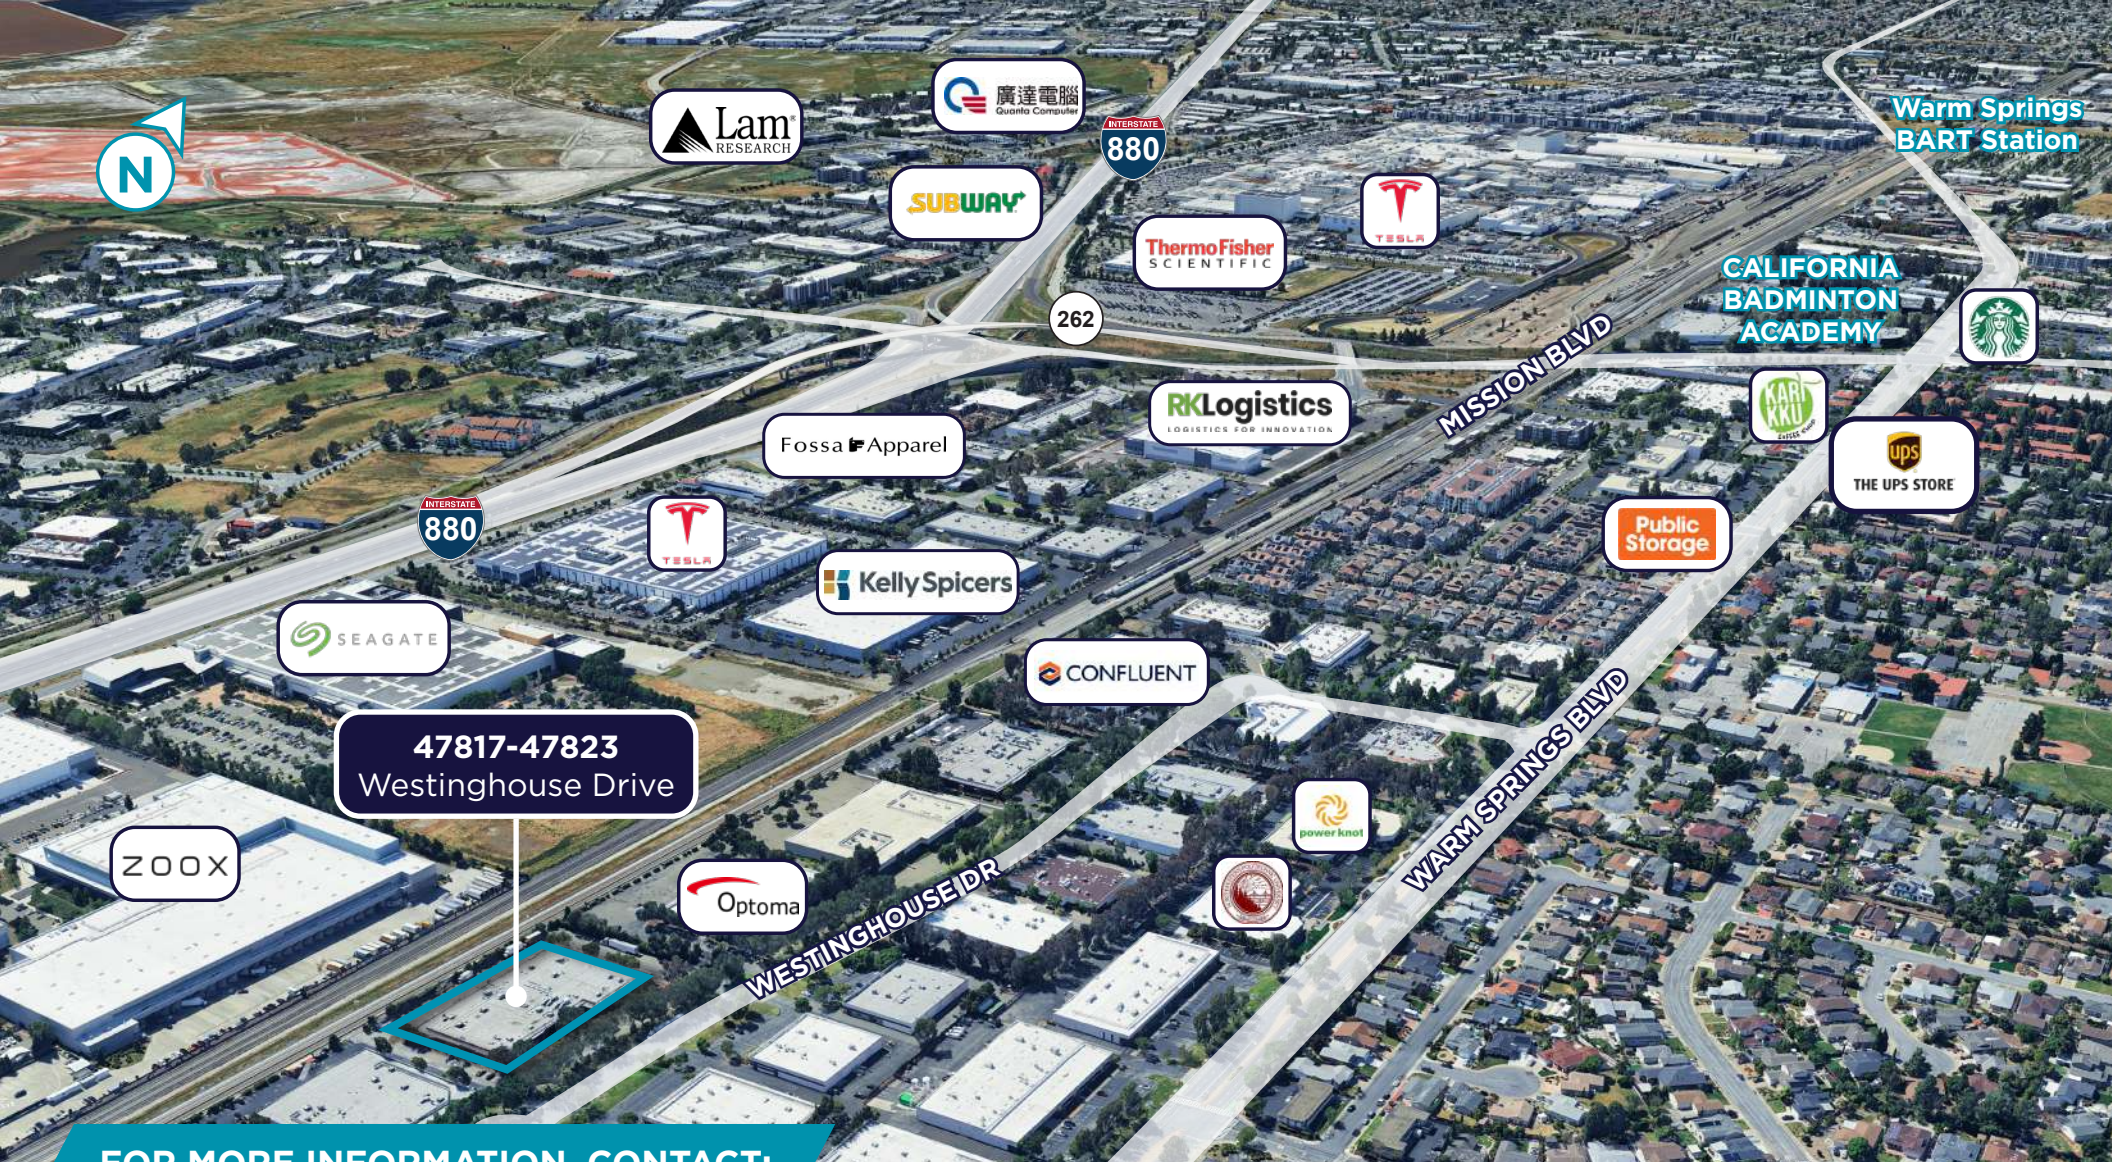

FOR MORE INFORMATION, CONTACT:

JEFF POWERS

Managing Director

+1 510 891 5821

jeff.powers@cushwake.com

Lic #02021074

VICTOR DEBOER

Executive Director

+1 510 891 5804

victor.deboer@cushwake.com

Lic #01910482

MATT YOKLAVICH

Associate

+1 925 787 4772

matt.yoklavich@cushwake.com

Lic #02202140

555 12th Street, Suite 100, Oakland, CA 94607 | +1 510 465 8000 | [cushmanwakefield.com](https://www.cushmanwakefield.com)

©2025 Cushman & Wakefield. All rights reserved. The information contained in this communication is strictly confidential. This information has been obtained from sources believed to be reliable but has not been verified. NO WARRANTY OR REPRESENTATION, EXPRESS OR IMPLIED, IS MADE AS TO THE CONDITION OF THE PROPERTY (OR PROPERTIES) REFERENCED HEREIN OR AS TO THE ACCURACY OR COMPLETENESS OF THE INFORMATION CONTAINED HEREIN, AND SAME IS SUBMITTED SUBJECT TO ERRORS, OMISSIONS, CHANGE OF PRICE, RENTAL OR OTHER CONDITIONS, WITHDRAWAL WITHOUT NOTICE, AND TO ANY SPECIAL LISTING CONDITIONS IMPOSED BY THE PROPERTY OWNER(S). ANY PROJECTIONS, OPINIONS OR ESTIMATES ARE SUBJECT TO UNCERTAINTY AND DO NOT SIGNIFY CURRENT OR FUTURE PROPERTY PERFORMANCE.



**CUSHMAN &
WAKEFIELD**