

9353 GREENBACK LANE

Orangevale, CA

FOR LEASE



FOR MORE INFORMATION, PLEASE CONTACT:

MATT COLOGNA, SIOR

Executive Director

+1 916 288 4805

matt.cologna@cushwake.com


CA License NO: 01210309



**CUSHMAN &
WAKEFIELD**

AVAILABLE SUITES

NOT TO SCALE

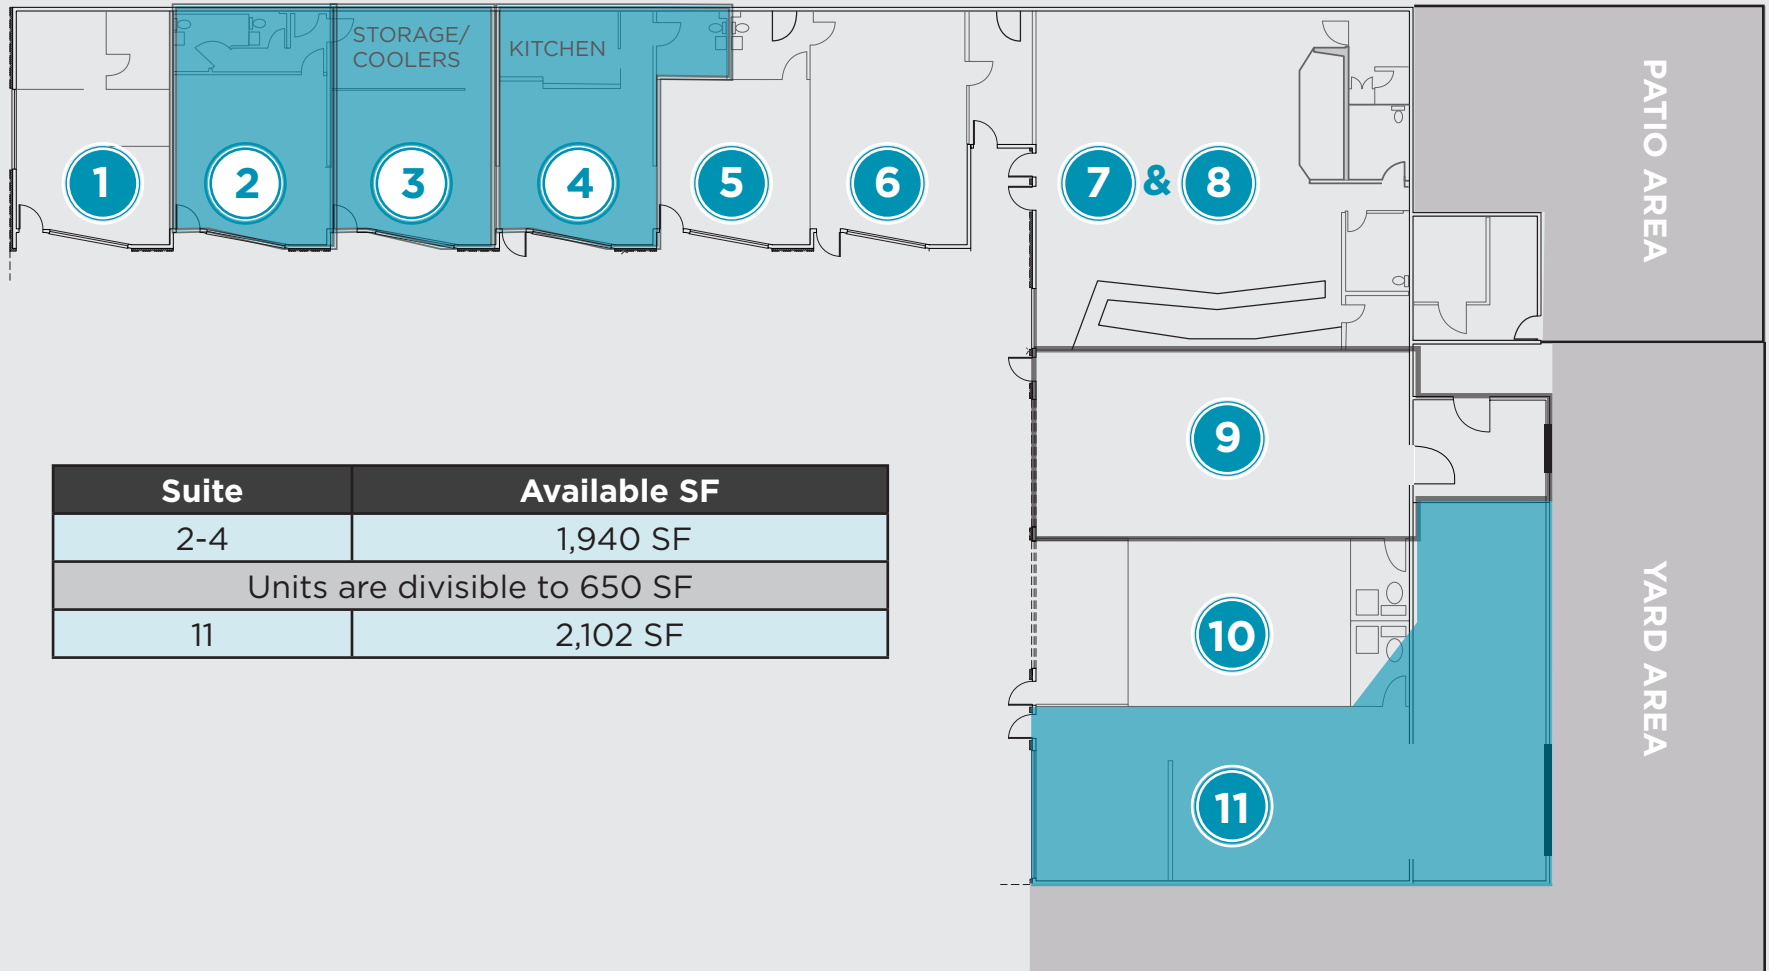

Suite	Available SF
2-4	1,940 SF
Units are divisible to 650 SF	
11	2,102 SF



FOR MORE INFORMATION, PLEASE CONTACT:

MATT COLOGNA, SIOR
Executive Director
+1 916 288 4805
matt.cologna@cushwake.com
CA License NO: 01210309

9353 GREENBACK LANE

Orangevale, CA

PROPERTY LOCATION

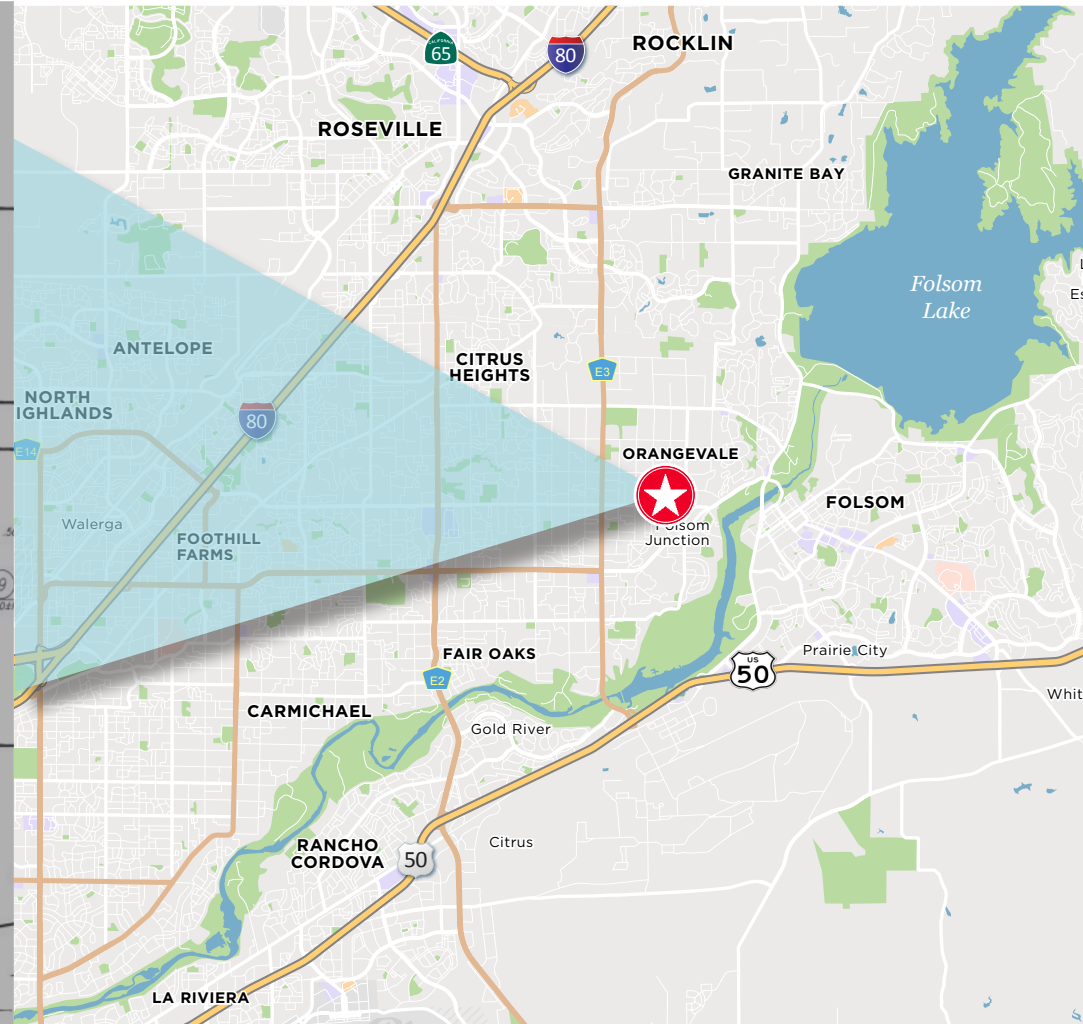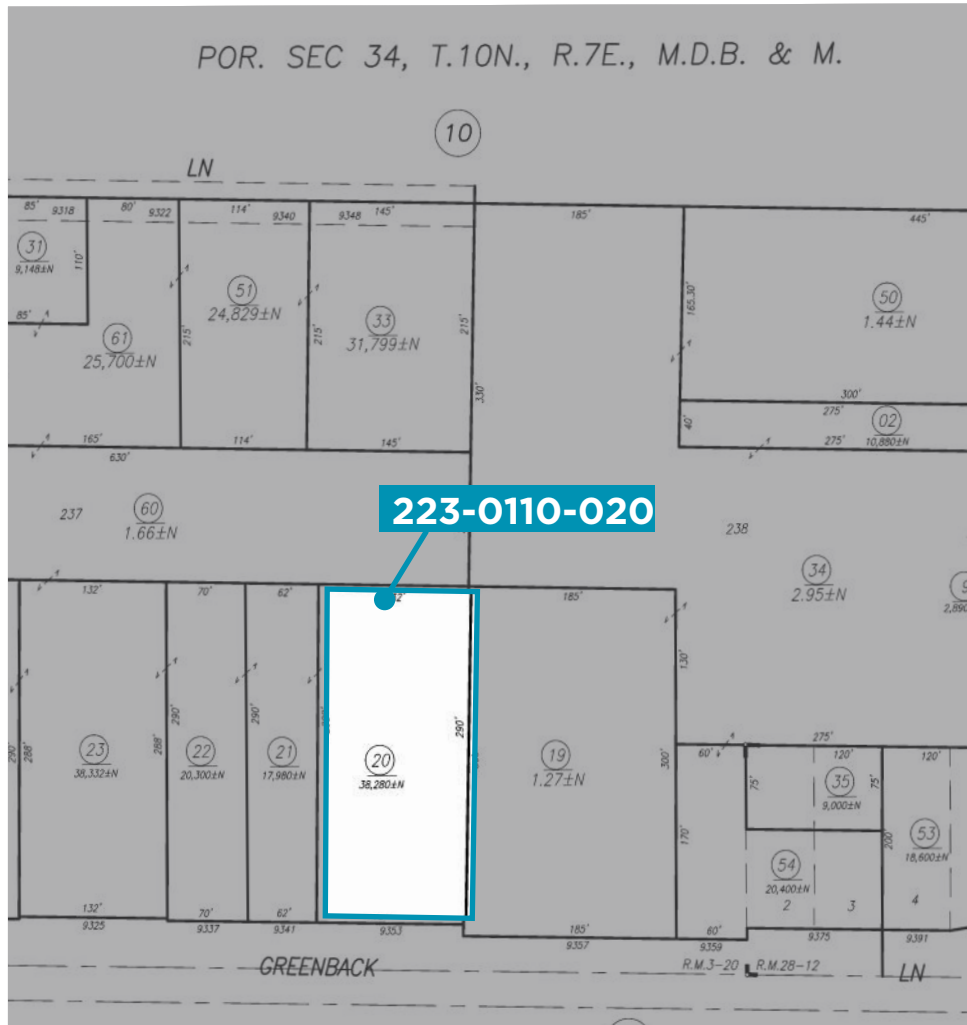

FOR MORE INFORMATION, PLEASE CONTACT:

MATT COLOGNA, SIOR
Executive Director
+1 916 288 4805
matt.cologna@cushwake.com
CA License NO: 01210309

