


PROGRAM LEGEND

- A. CONFERENCE ROOM: 8 SEATS
- B. PRIVATE OFFICE/MEETING ROOM
- C. PRIVATE OFFICE/MEETING ROOM
- D. PHONE ROOM
- E. OPEN OFFICE: 12 SEATS
- F. OPEN PANTRY W/ SEATING
- G. IT ROOM
- H. COAT CLOSET

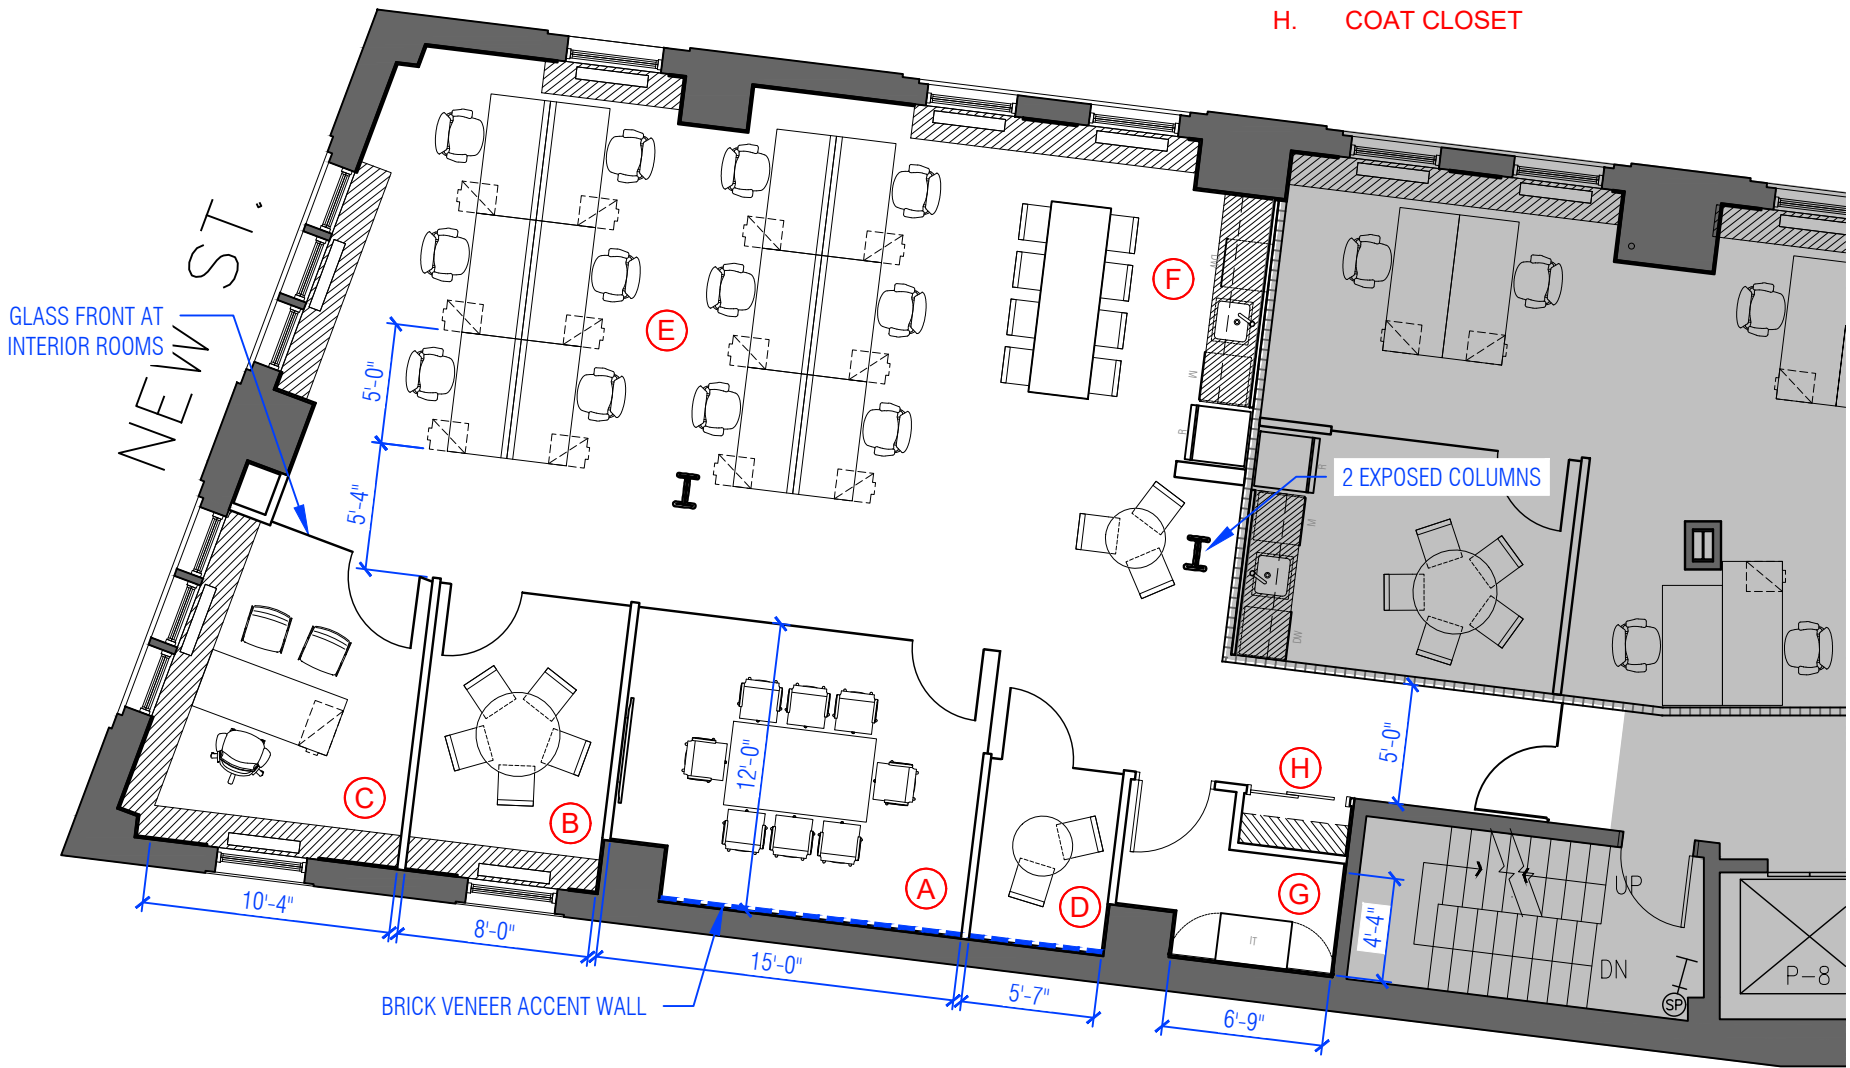

ALL DIMENSIONS ARE APPROXIMATE UNLESS OTHERWISE NOTED

PROJECT	PREBUILT SUITE	50 BROAD STREET	PROJECT NO.	716	SCALE (U.O.N.)	DATE	FLOOR	NORTH	DRAWING NUMBER
SHEET TITLE	TEST FIT	2,577 RSF			1/8"=1'-0"	31-Jan-24	18		TF-2.0