

Fully Furnished Sand Hill Road Sublease

# 2882 SAND HILL ROAD

MENLO PARK, CA



**±11,523 SF** of Premier Office Space  
in the Heart of Silicon Valley





# PROPERTY HIGHLIGHTS


## Elevated Office Experience in the Heart of Silicon Valley

- $\pm 11,523$  SF Divisible to  $\pm 7,000$  /  $\pm 4,500$  SF
- Fully remodeled layout ideal for venture capital or executive use
- Available fully furnished, with seamless access to private patio space
- Prime location adjacent to Stanford University and the Stanford Research Park
- Landscaped private courtyard with outdoor seating for informal meetings or breaks
- On-site amenities include an artisan café, modern fitness center with showers and lockers, and shared conference facilities
- Professionally maintained grounds that elevate first impressions
- Convenient EV charging stations available on the property
- LED: September 30, 2030



# FLOOR PLAN


## CURRENT LAYOUT


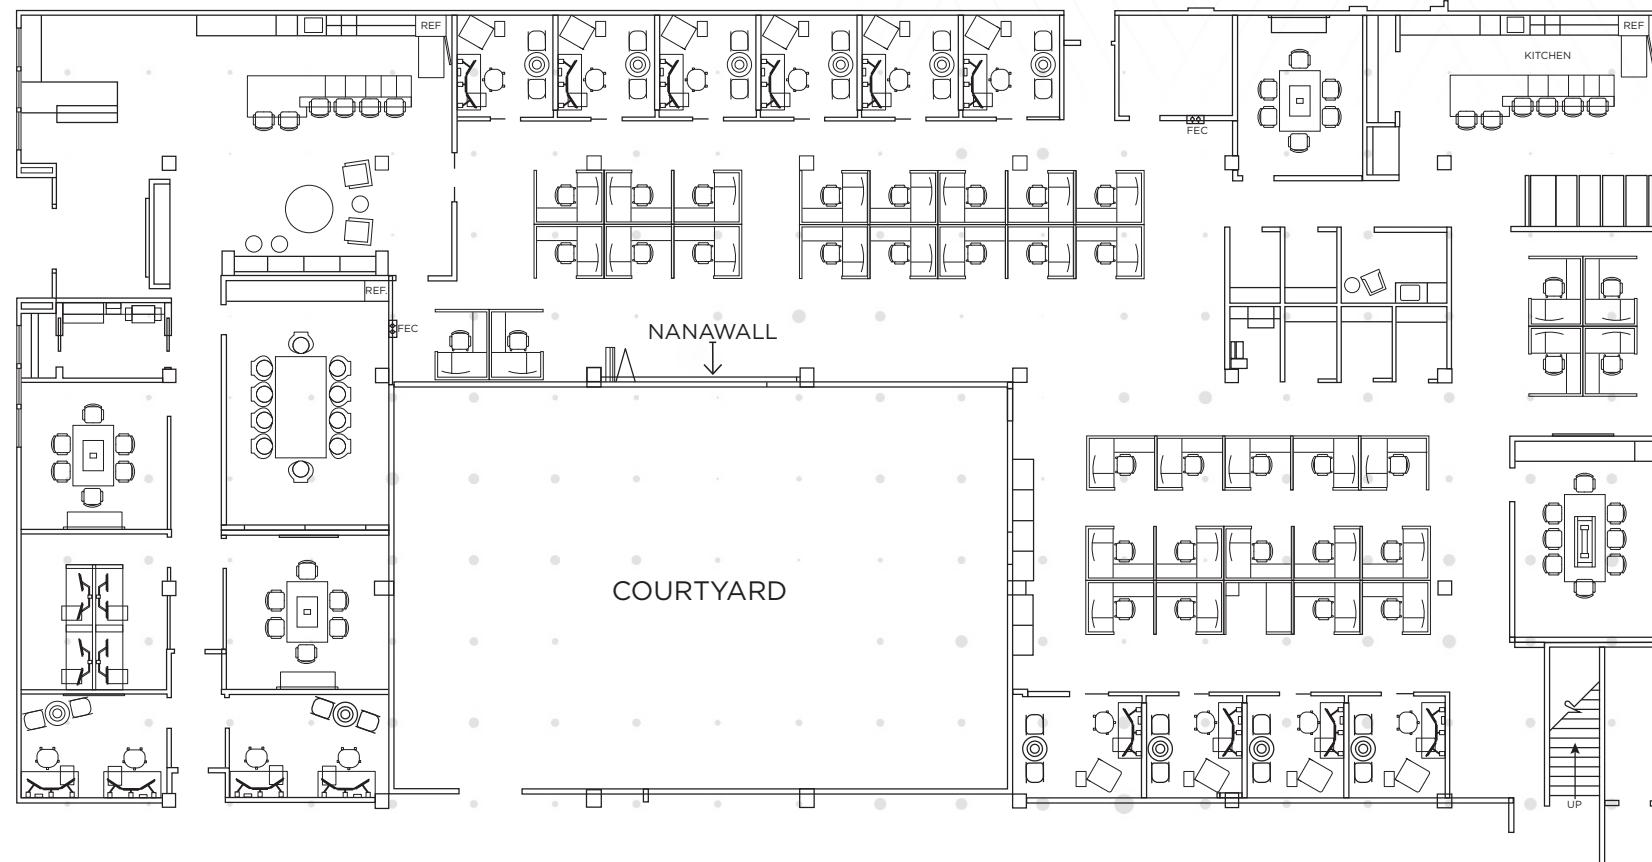


Floor plan not to scale

# FLOOR PLAN

## DIVISIBLE PLAN

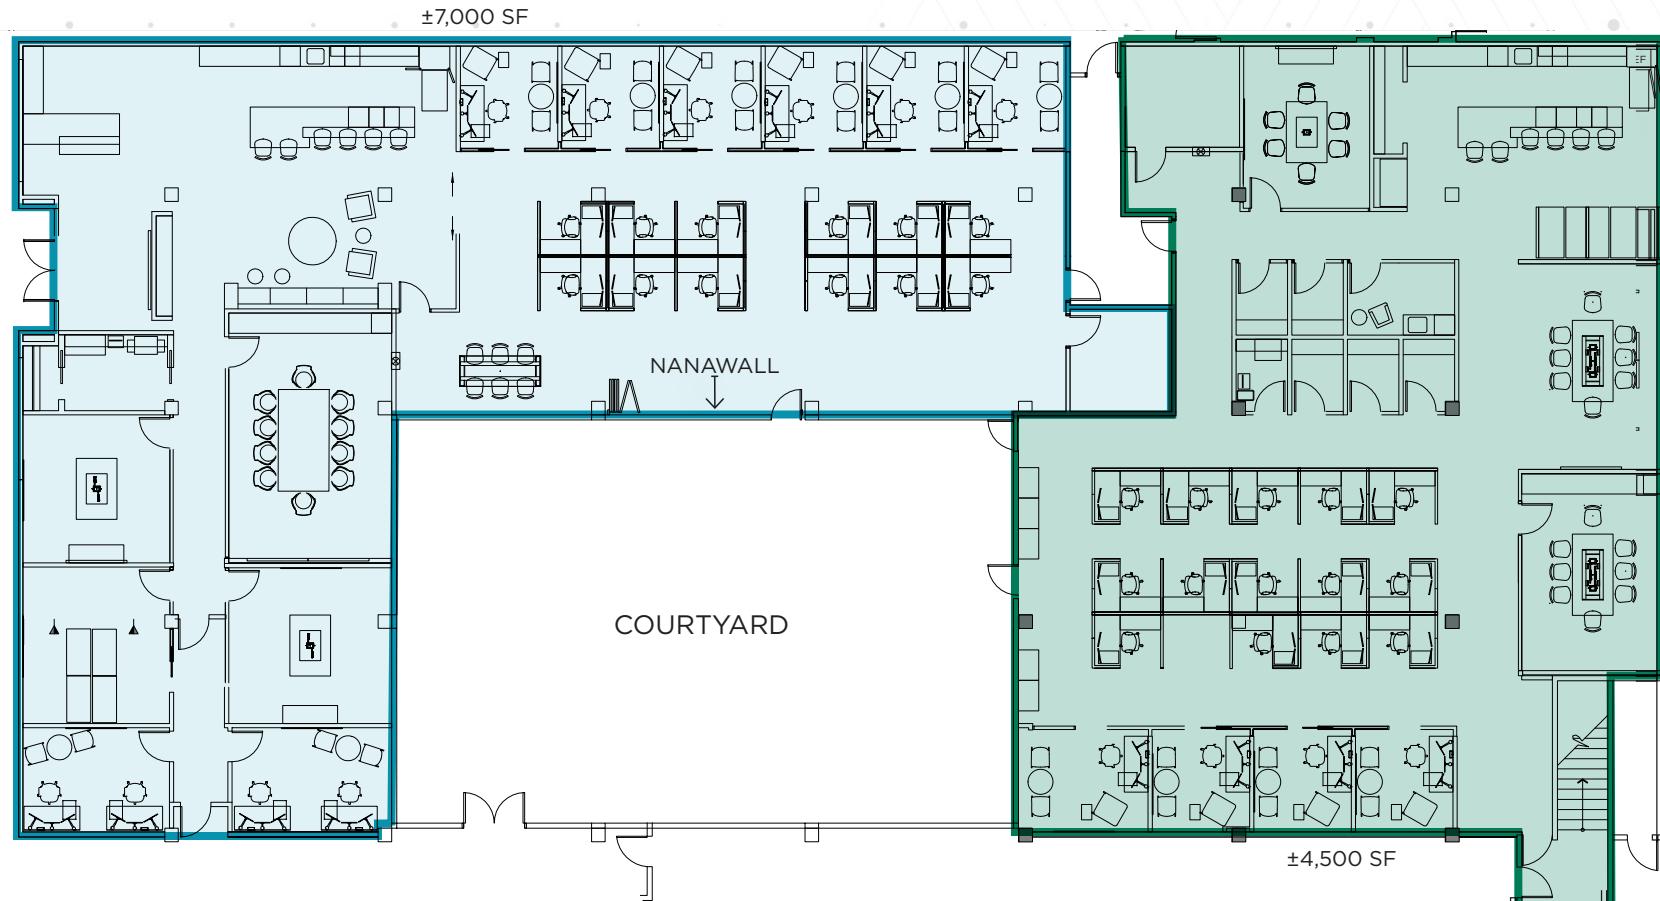

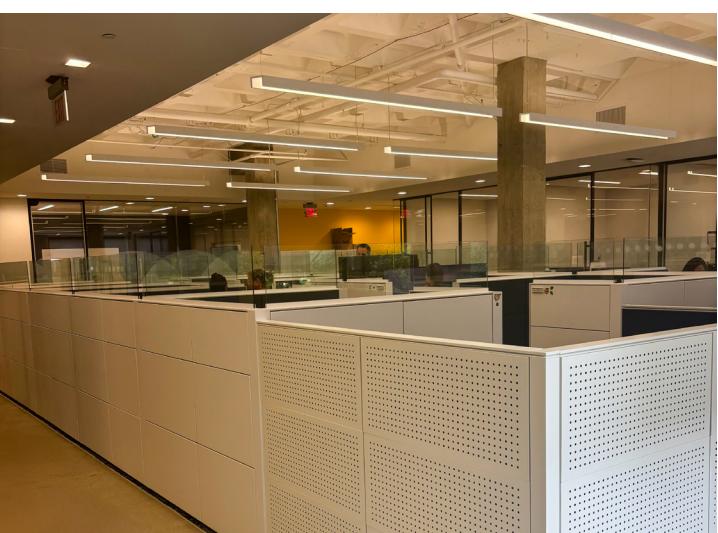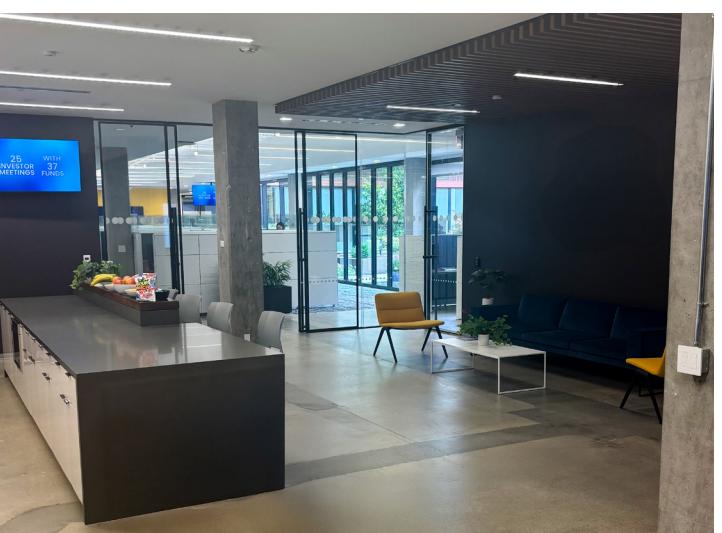

## Amenities

● Fitness/Gyms (8)


● Restaurants (14)

● Shopping (1)

1. MyTango
2. Bistro at the Common
3. Ken Preminger's Fitness Power
4. Madera
5. El Dorado Ventures
6. Quadrus Sand Hill
7. Sand Hill Kitchen
8. Avanti Pizza Fresh Pasta
9. LuLu's Authentic Mexican Food
10. Aspire Lacrosse
11. Dutch Goose
12. Flea Street
13. Safeway
14. El Cerrito Mexican Restaurant
15. Hillview Gym
16. Italian American Social Club
17. Birdie's at Stanford Golf
18. Sand Hill Fields
19. Siebel Varsity Golf Training Complex
20. Stanford West Campus Tennis Courts
21. Xtreme Baseball
22. Stanford Recreation and Wellness
23. Lutticken's

2882 SAND HILL RD  
MENLO PARK, CA

**AMENITIES MAP**

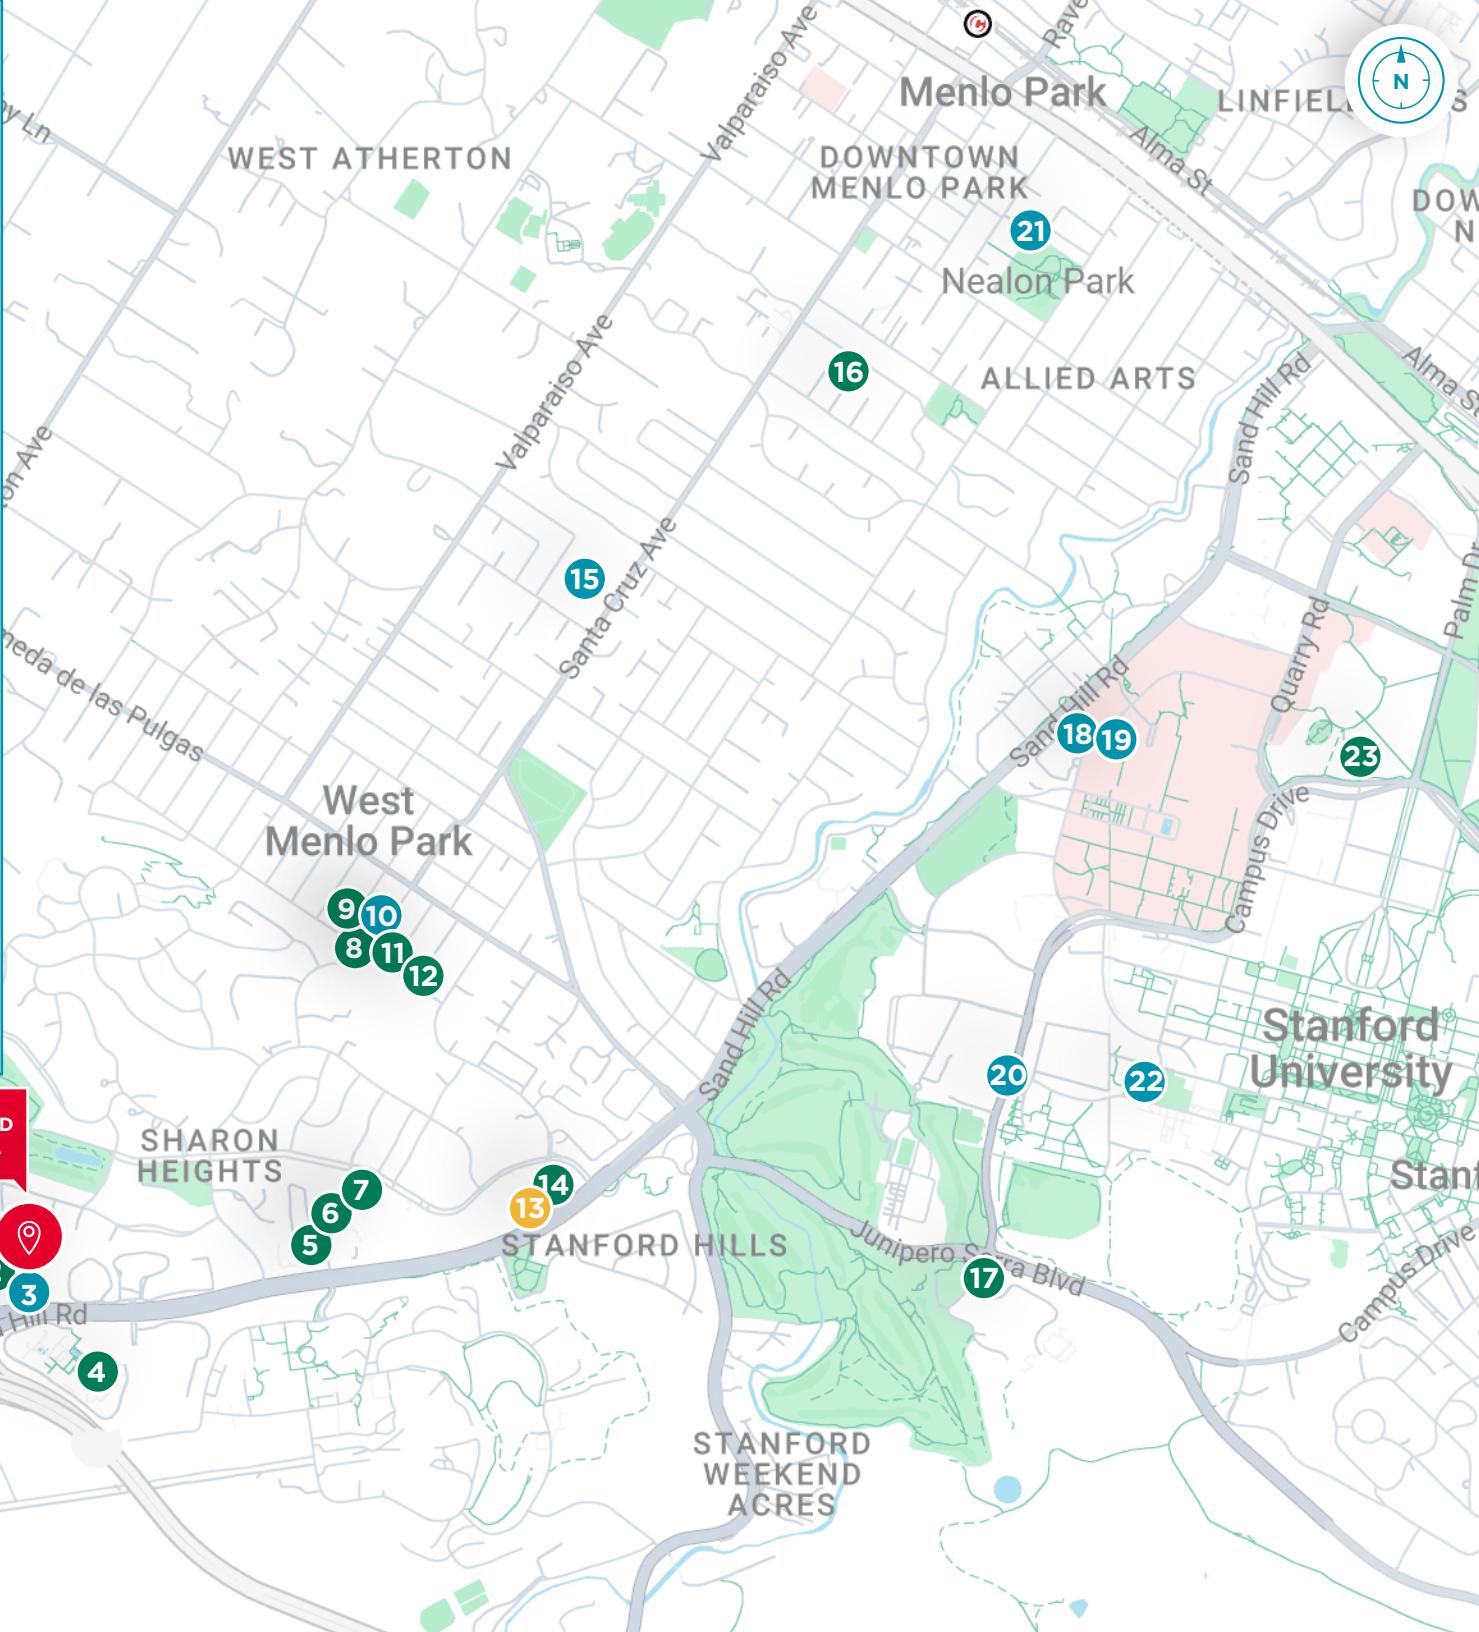



Fully Furnished Sand Hill Road Sublease

# 2882 SAND HILL ROAD

MENLO PARK, CA

**For more information, please contact:**

**DAVID HIEBERT**

Vice Chairman  
+1 650 320 0250  
[david.hiebert@cushwake.com](mailto:david.hiebert@cushwake.com)  
LIC #01189320

**DAN PERSYN**

Executive Managing Director  
+1 650 320 0255  
[dan.persyn@cushwake.com](mailto:dan.persyn@cushwake.com)  
CA LIC #01184798

**SOFIA LUNDELL**

Senior Associate  
+1 650 320 0220  
[sofia.lundell@cushwake.com](mailto:sofia.lundell@cushwake.com)  
LIC #02201946



©2025 Cushman & Wakefield. All rights reserved. The information contained in this communication is strictly confidential. This information has been obtained from sources believed to be reliable but has not been verified. NO WARRANTY OR REPRESENTATION, EXPRESS OR IMPLIED, IS MADE AS TO THE CONDITION OF THE PROPERTY (OR PROPERTIES) REFERENCED HEREIN OR AS TO THE ACCURACY OR COMPLETENESS OF THE INFORMATION CONTAINED HEREIN, AND SAME IS SUBMITTED SUBJECT TO ERRORS, OMISSIONS, CHANGE OF PRICE, RENTAL OR OTHER CONDITIONS, WITHDRAWAL WITHOUT NOTICE, AND TO ANY SPECIAL LISTING CONDITIONS IMPOSED BY THE PROPERTY OWNER(S). ANY PROJECTIONS, OPINIONS OR ESTIMATES ARE SUBJECT TO UNCERTAINTY AND DO NOT SIGNIFY CURRENT OR FUTURE PROPERTY PERFORMANCE.