

266 Industrial Road, Suite B San Carlos, California



Property Highlights

- ±3,300 SF of Office space
- Excellent frontage and identity on Industrial Rd
- Fully sprinklered
- Close proximity to Hwy 101 and Downtown San Carlos
- Signage available
- Rate: \$2.50 per sq. ft. / NNN (Office space)


Contact Us

Robert McSweeney
CBRE
+1 650 759 0202
bob.mcsweeney@cbre.com
Lic. 00934240

Marshall Hydorn
CBRE
+1 415 559 8230
marshall.hydorn@cbre.com
Lic. 00960660

Marc Pope
Cushman & Wakefield
+1 650 619 2981
marc.pope@cushwake.com
Lic. 01474483

Site Plan (Not to Scale)

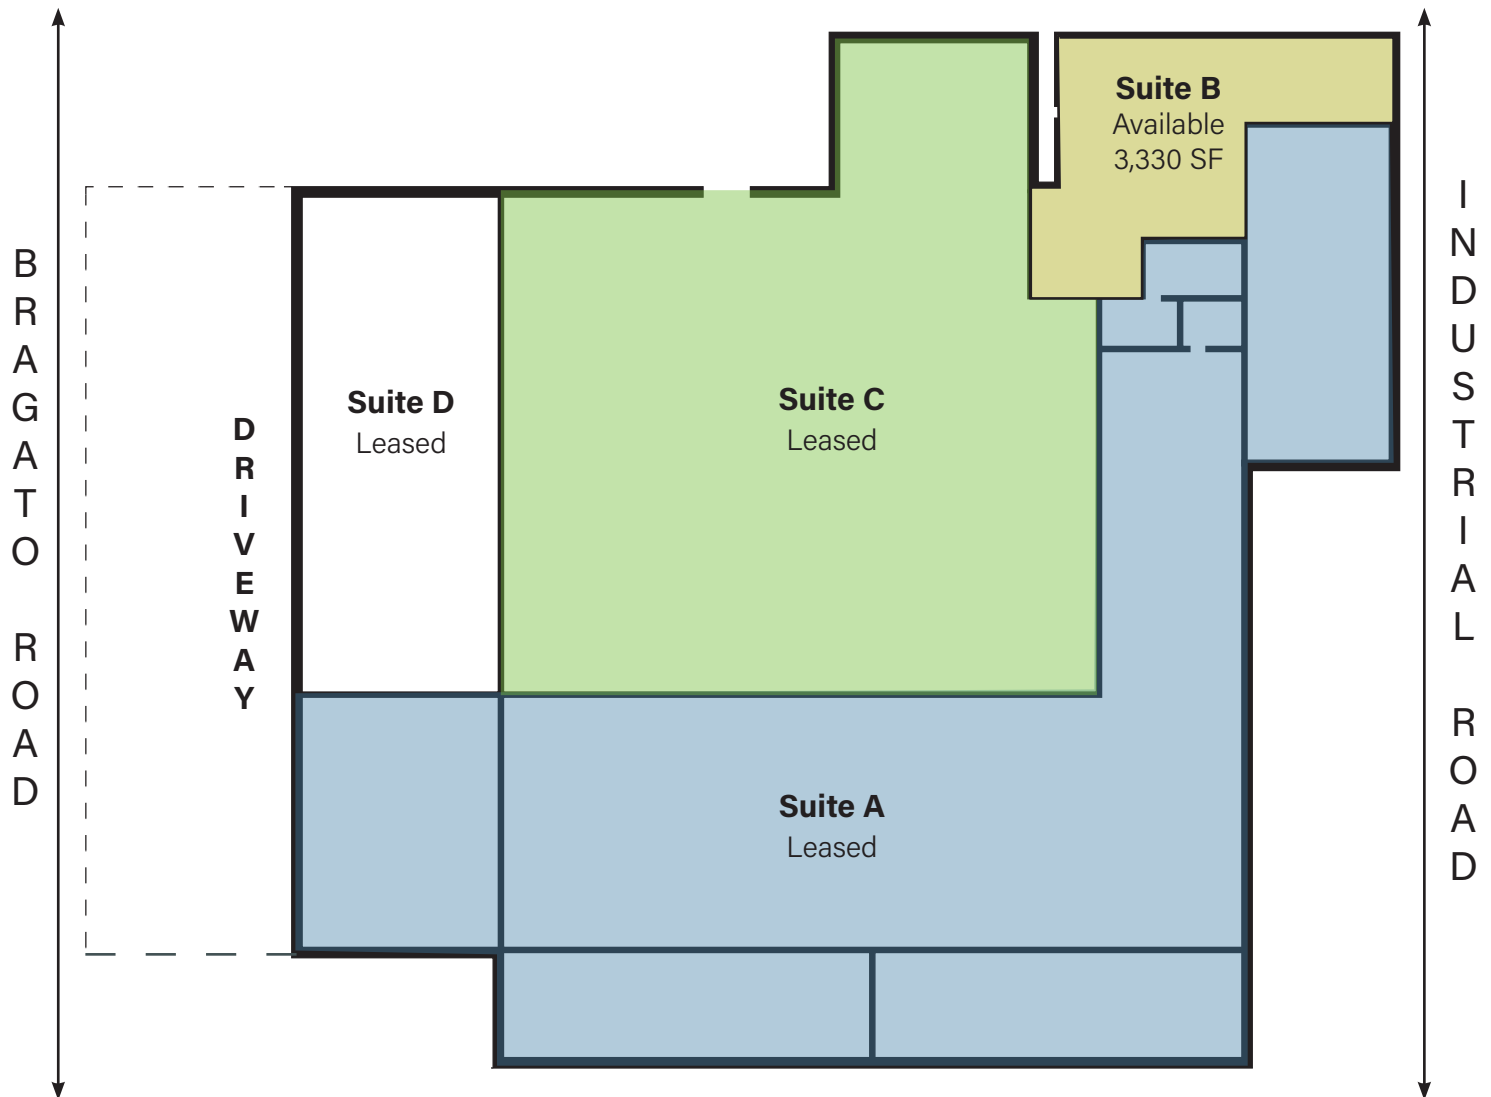

*Designated Yard/Parking area will be approved by both Landlord and Tenant. Prior to lease execution, both Landlord and Tenant will review and approve the roped off section of the property for Tenant's use.

266 Industrial Road, Suite B
San Carlos, California

For Lease

