

FOR LEASE
7011 S LABURNUM AVE
HENRICO, VIRGINIA 23231

I-895

**Logistics
Center**



WATCH OUR VIDEO

For more information, contact:

EVAN MAGRILL

Executive Vice President
804 697 3435
evan.magrill@thalhimer.com

GRAHAM STONEBURNER, SIOR

Senior Vice President
804 344 7159
graham.stoneburner@thalhimer.com

AshleyCapital

opportunity into value

582,424 SF
CLASS A DISTRIBUTION FACILITY

Q4 2025 DELIVERY




THALHIMER

Independently Owned and Operated / A Member of the Cushman & Wakefield Alliance

Cushman Wakefield | Thalhimer ©2025. No warranty or representation, express or implied, is made to the accuracy or completeness of the information contained herein, and same is submitted subject to errors, omissions, change of price, rental or other conditions, withdrawal without notice, and to any special listing conditions, imposed by the property owner(s). As applicable, we make no representation as to the condition of the property (or properties) in question.



2 PROJECT LOCATION
SCALE: 1 : 8000

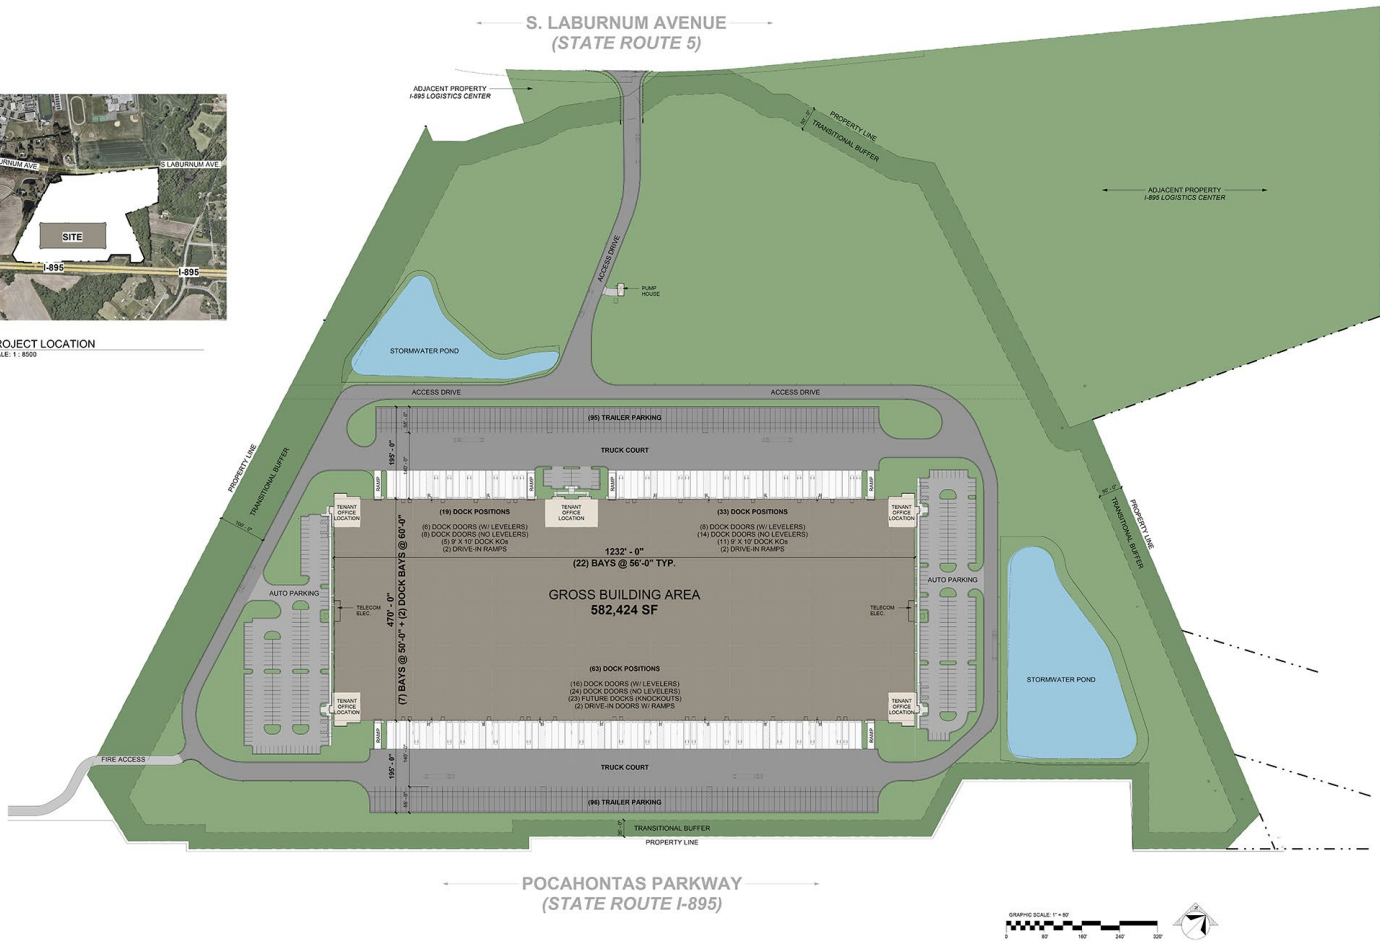

Total Square Footage	582,424 SF
Construction	Tilt up concrete panels
Building Dimensions	470' width x 1,232' length
Column Spacing	50' x 56'
Speed Bay Depth	60'
Clear Heights	36' beyond 1st column line
Sprinkler	ESFR with K22.4 heads
Truck Court Depths	60' concrete apron + 12' wide dolly pad of 7" unreinf. concrete over soil cement
Dock High Doors Total	(74) overhead & 42 knock outs
Dock Door Size	9' x 10'
Dock Pits	All pits to be poured back during shell construction
Dock Levelers	(30) 40,000 lb capacity hydraulic (14) on North Wall & (16) on South Wall
Drive-in Ramps Total	(6) 12' x 14' with 14'x16' KO's at each location
Auto Parking	393
Trailer Storage	191
Warehouse Lighting	(455) 2'x2' 36000 Lumen high bay LED fixtures

Concrete Slab on Grade	7" unreinforced with full vapor barrier over soil cement
Roofing	60 mil TPO, R22 insulation
Exhaust Fans	18 rooftop fans for 1.5AC/hr
Unit Heaters	18 gas fired heaters
Jurisdiction	Henrico County
Zoning	M-1 Industrial

I-895 LOGISTICS CENTER



KEY DRIVE TIMES

Major Highways



Interstate 895	3 minutes	1.3 miles
Interstate 295	8 minutes	5.2 miles
Interstate 64	10 minutes	5.7 miles
Interstate 95	5 minutes	4.0 miles

Major Transportation Hubs




Richmond Intl. Airport	8 minutes	2.9 miles
Richmond Marine Terminal	11 minutes	7.1 miles
Port of Virginia	1.2 hours	85 miles

Major Cities




Richmond CBD	15 minutes	6 miles
Washington, DC	2.5 hours	115 miles
Virginia Beach	1.6 hours	106 miles
Raleigh	2.5 hours	151 miles

I-895 LOGISTICS CENTER

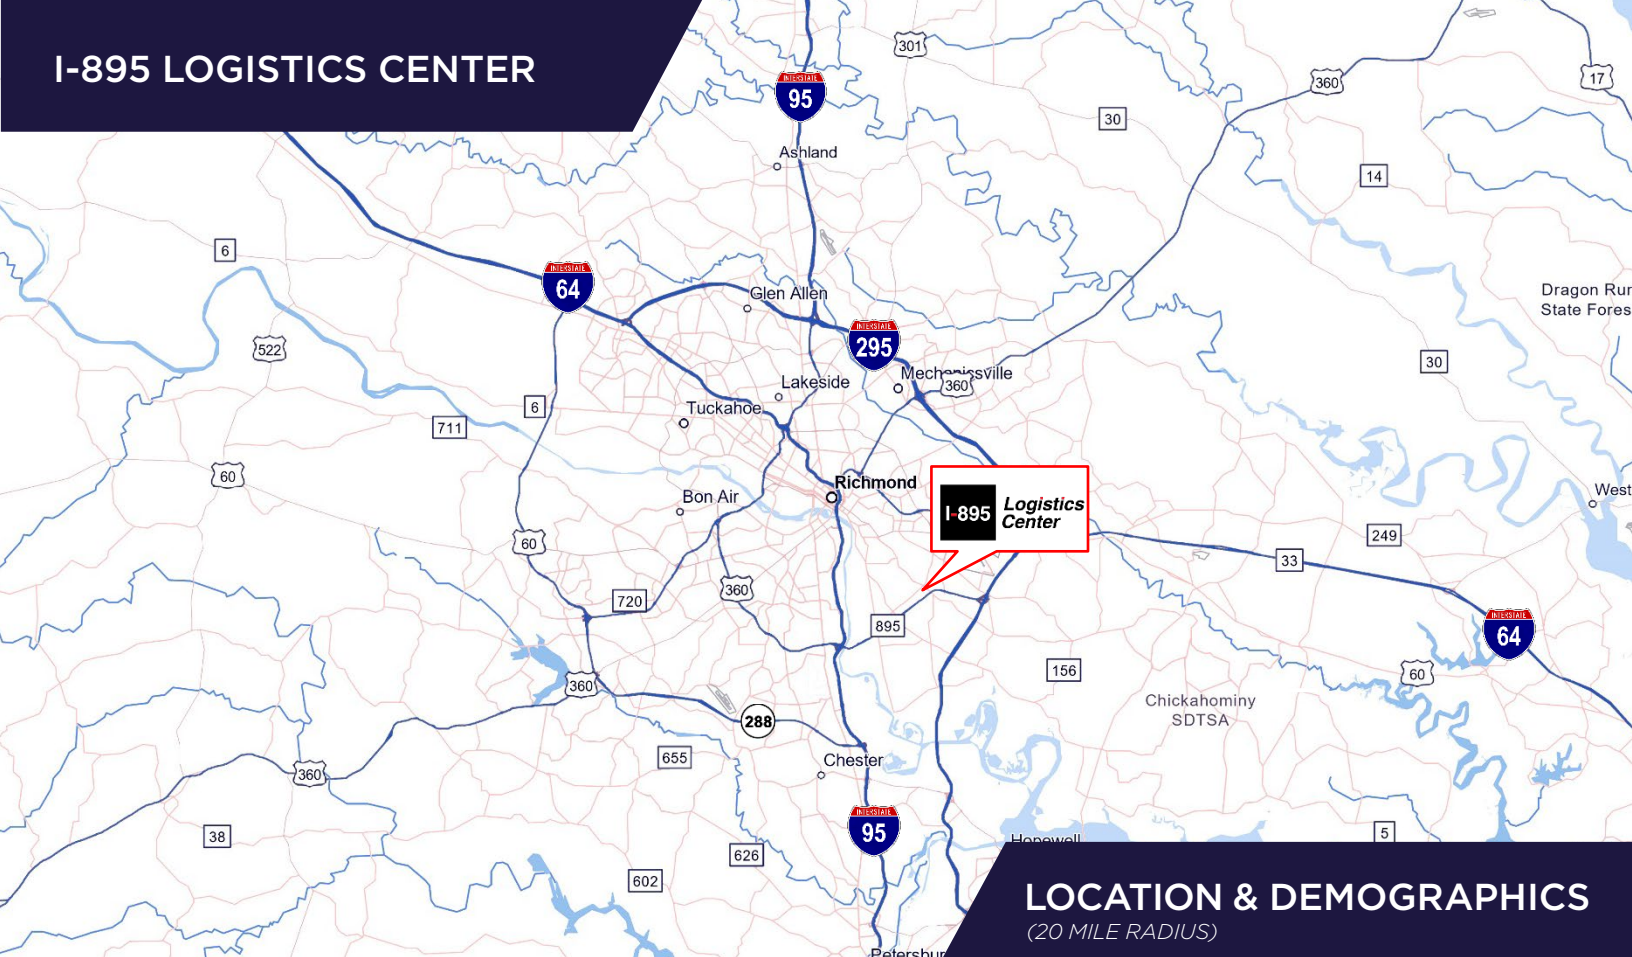

LOCATION & DEMOGRAPHICS (20 MILE RADIUS)

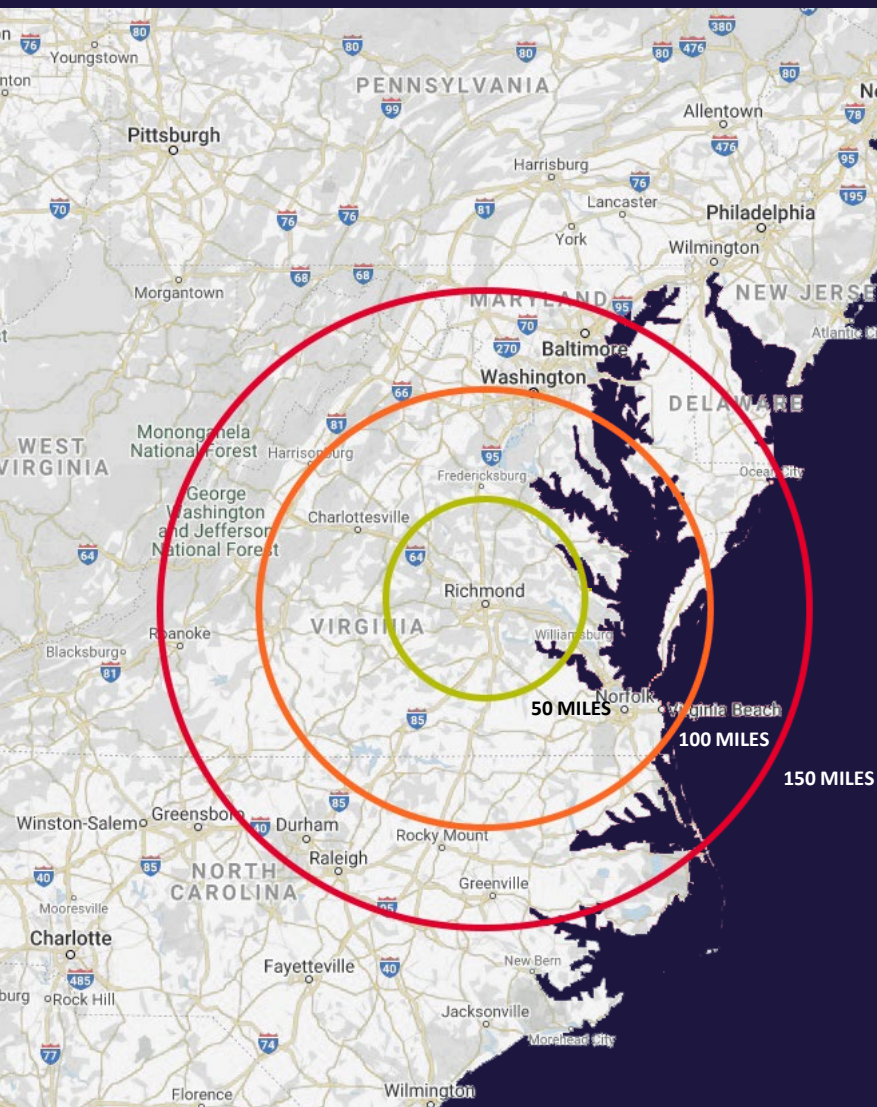

POPULATION (2021)
1,125,922



AVERAGE HOUSEHOLD INCOME
\$94,570



TOTAL BUSINESSES
48,700+



LABOR FORCE POPULATION
566,695



UNEMPLOYMENT RATE
3.1%



EDUCATION ATTAINMENT
HIGH SCHOOL 19.1%
ASSOC. DEGREE 7.6%
BACH. DEGREE 24.6%
GRAD. DEGREE 15.9%

FOR LEASE
7011 S LABURNUM AVE
HENRICO, VIRGINIA 23231

I-895

**Logistics
Center**

10/7/25



For more information, contact:

EVAN MAGRILL

Executive Vice President
804 697 3435
evan.magrill@thalhimer.com

GRAHAM STONEBURNER, SIOR

Senior Vice President
804 344 7159
graham.stoneburner@thalhimer.com

AshleyCapital
opportunity into value

582,424 SF
CLASS A DISTRIBUTION FACILITY
Q4 2025 DELIVERY



**CUSHMAN &
WAKEFIELD**

THALHIMER

Independently Owned and Operated / A Member of the Cushman & Wakefield Alliance

Cushman Wakefield | Thalhimer ©2025. No warranty or representation, express or implied, is made to the accuracy or completeness of the information contained herein, and same is submitted subject to errors, omissions, change of price, rental or other conditions, withdrawal without notice, and to any special listing conditions, imposed by the property owner(s). As applicable, we make no representation as to the condition of the property (or properties) in question.