

CHELSEA LOGISTICS CENTER

150 EASTERN AVENUE

CHELSEA, MA

OFFICE SUITES MOVE IN READY



FOR LEASE

WAREHOUSE: 5,202 SF -12,437 SF

OFFICE: 1,457 SF-9,708 SF

URBAN AIRPORT & 3PL OFFICE SPACE AVAILABLE



AIRPORT OVERLAY DISTRICT OPPORTUNITY




PROPERTY HIGHLIGHTS

150 Eastern Avenue is a 58,064 RSF, two-story industrial/flex building in Chelsea, MA. The property is situated within Chelsea's industrial/airport overlay district (AROD), allowing for quick access to Logan Airport, Boston CBD, and Boston's major roadways (Rt. 1, Rt. 1A, I-90, and I-93). The property features 30,996 RSF of distribution/logistic space on the first floor and 27,068 RSF of high-quality office space on the second floor.

Year Built:	1987 / Renovated 2015
Building Size:	58,064 RSF - 1st floor: 30,996 SF - 2nd floor: 27,068 SF
Warehouse Space Available:	Suite 1: 7,235 SF Suite 2: 5,202 SF (Suites can be combined to 12,437 SF)
Office Space Available:	Suite 1: 7,337 SF (Divisible to 3,080 SF) Suite 2: 1,564 SF Suite 3: 1,457 SF Suite 4: 3,358 SF Suite 5: 3,884 SF
Site Area:	3.4 Acres
Parking:	1/1,000 SF
Sprinkler:	Wet system
Power:	800-Amps, 3 phase



1ST FLOOR: 5,202 SF - 12,437 SF AVAILABLE

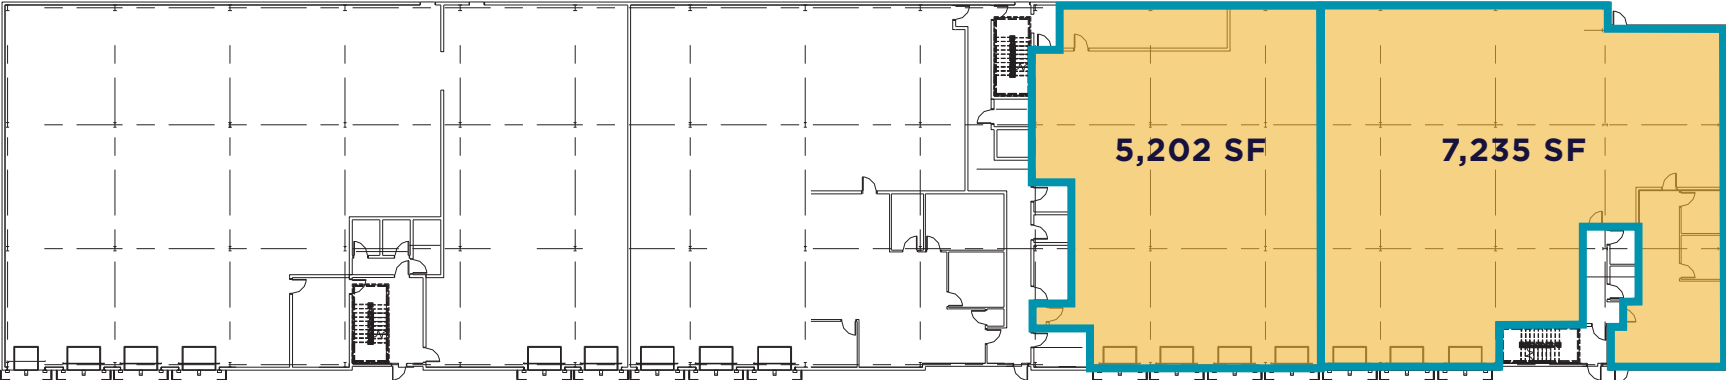


2ND FLOOR: 1,457 SF - 10,358 SF AVAILABLE



■ - Vacancy

**FLOOR
PLAN**

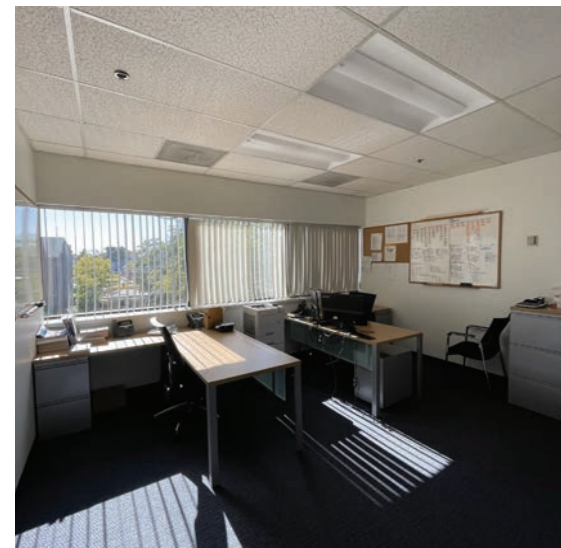

A DRIVING WORKFORCE



803,907
POPULATION
Within 10 Miles



\$83,489
AVG. INCOME
Within 10 Miles



\$665,948
AVG. HOME VALUE
Within 10 Miles



33
AVG. AGE
Within 10 Miles

3,911,415
POPULATION
Within 20 Miles

\$84,409
AVG. INCOME
Within 20 Miles

\$662,370
AVG. HOME VALUE
Within 20 Miles

38
AVG. AGE
Within 20 Miles



1.5 MILES
TO ROUTE 1

1.7 MILES
TO ROUTE 1A

2 MILES
TO MASS PIKE

2 MILES
TO LOGAN AIRPORT

3 MILES
TO BOSTON

4 MILES
TO INTERSTATE 93

CONTACT INFORMATION

SCOTT GREDLER

+1 617 204 5975

scott.gredler@cushwake.com

JIM MURPHY

+1 617 204 4168

jim.r.murphy@cushwake.com



©2025 Cushman & Wakefield. All rights reserved. The information contained in this communication is strictly confidential. This information has been obtained from sources believed to be reliable but has not been verified. NO WARRANTY OR REPRESENTATION, EXPRESS OR IMPLIED, IS MADE AS TO THE CONDITION OF THE PROPERTY (OR PROPERTIES) REFERENCED HEREIN OR AS TO THE ACCURACY OR COMPLETENESS OF THE INFORMATION CONTAINED HEREIN, AND SAME IS SUBMITTED SUBJECT TO ERRORS, OMISSIONS, CHANGE OF PRICE, RENTAL OR OTHER CONDITIONS, WITHDRAWAL WITHOUT NOTICE, AND TO ANY SPECIAL LISTING CONDITIONS IMPOSED BY THE PROPERTY OWNER(S). ANY PROJECTIONS, OPINIONS OR ESTIMATES ARE SUBJECT TO UNCERTAINTY AND DO NOT SIGNIFY CURRENT OR FUTURE PROPERTY PERFORMANCE..