

FOR SUBLEASE ±6,844 SF

WAREHOUSE / OFFICE SPACE


6675 Schuster Street

LAS VEGAS, NV 89118

6675

PROPERTY HIGHLIGHTS

Total SF:	±6,844 SF
Office Space:	±2,141 SF two-story office (2nd Floor ±996 SF)
Warehouse Space:	±4,703 SF
Lot Size:	±0.38 acres
Yard Area:	Paved and fenced
Loading:	One (1) 12' X 14' grade level loading door
Clear Height:	±20' minimum
Zoning:	M1 (Light Manufacturing - Clark County)
Construction Year:	2006
For Pricing Call Broker	

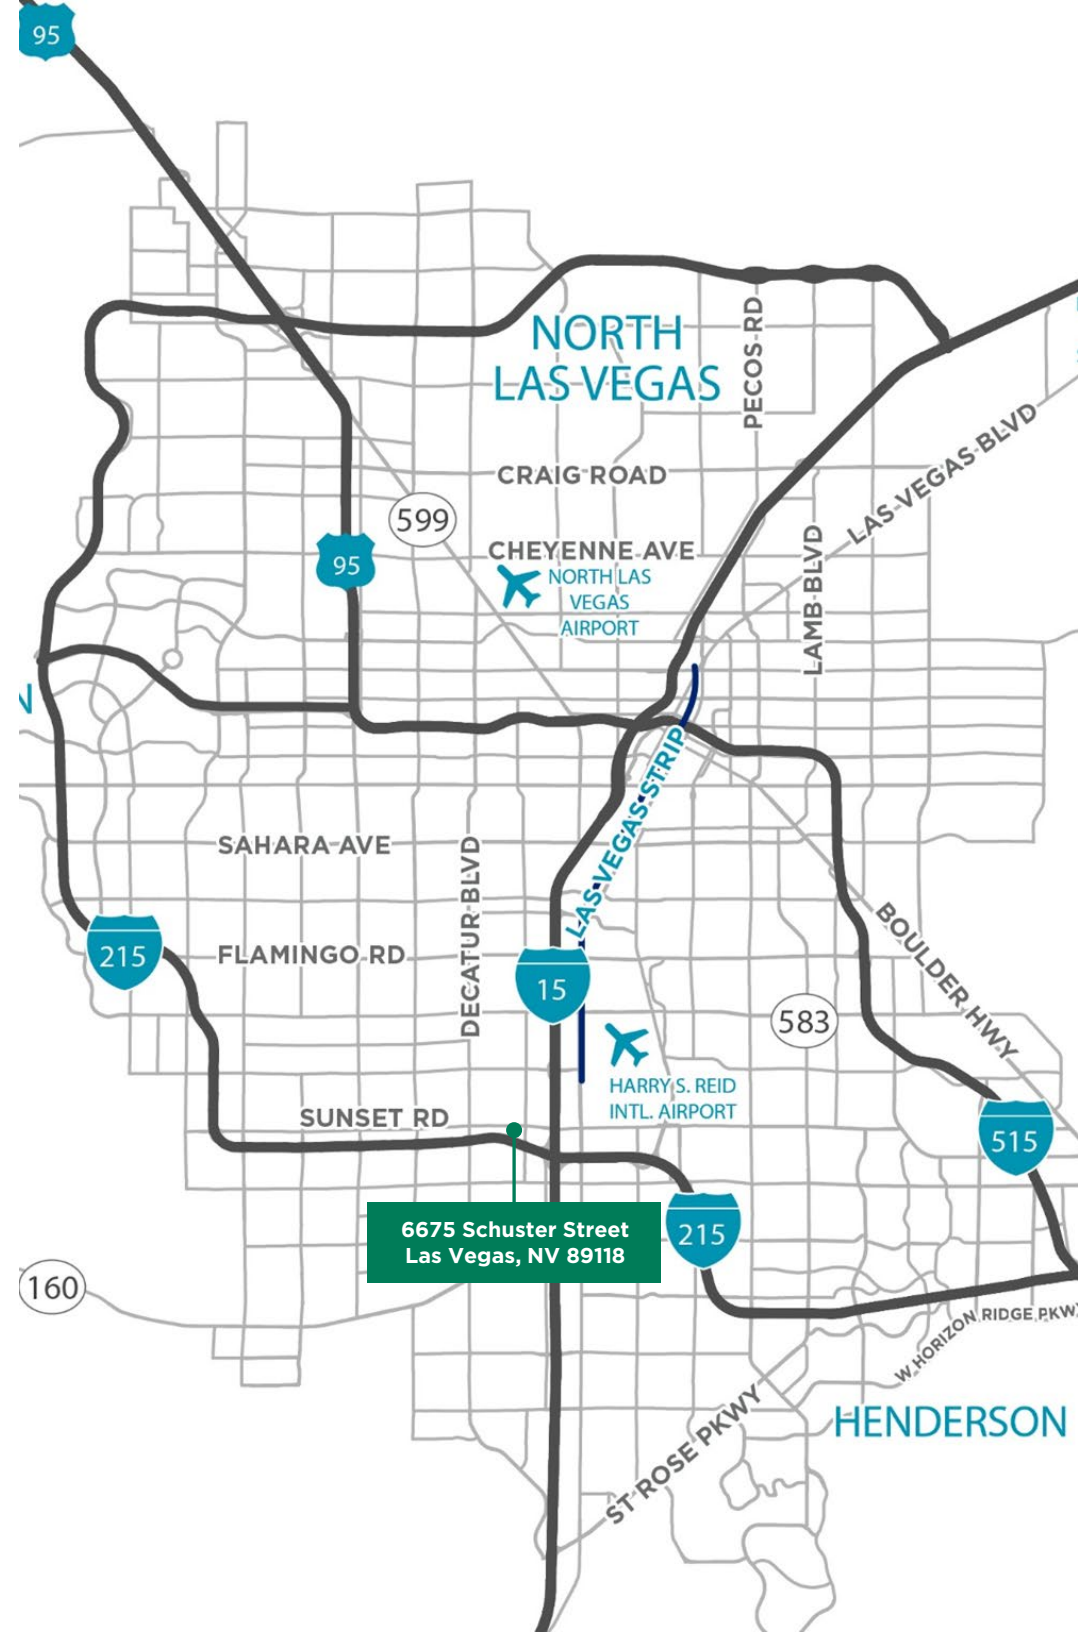

AERIAL




AERIAL



SITE PLAN


1st Floor

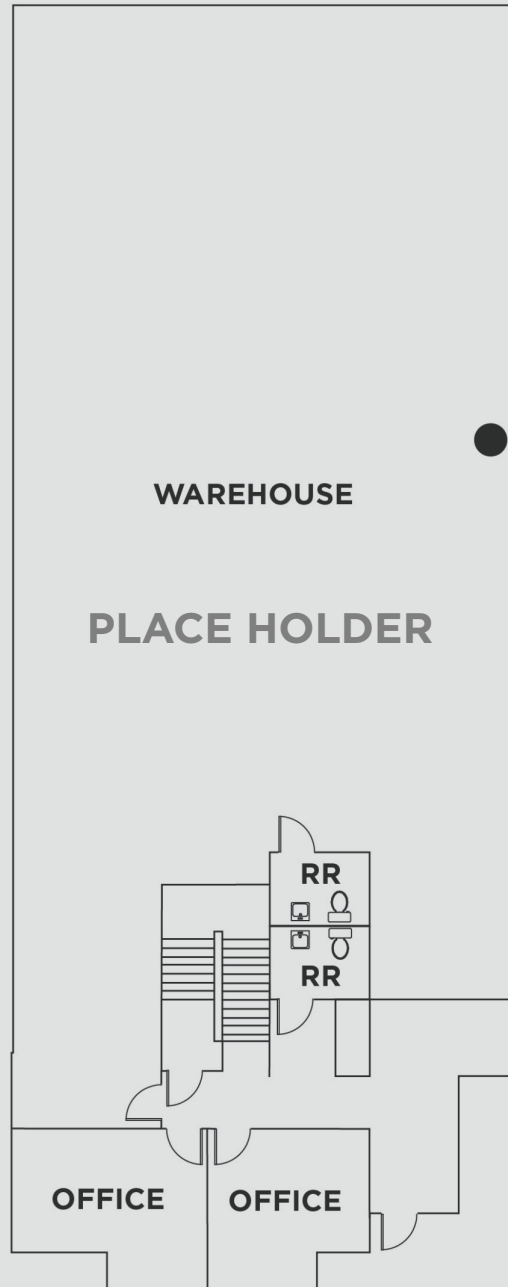

±6,800 Total SF

- ±4,703 SF warehouse
- ±2,141 SF two-story office (2nd Floor ±996 SF)
- One (1) 12' X 14' grade level loading door
- **For Pricing Call Broker**

2nd Floor

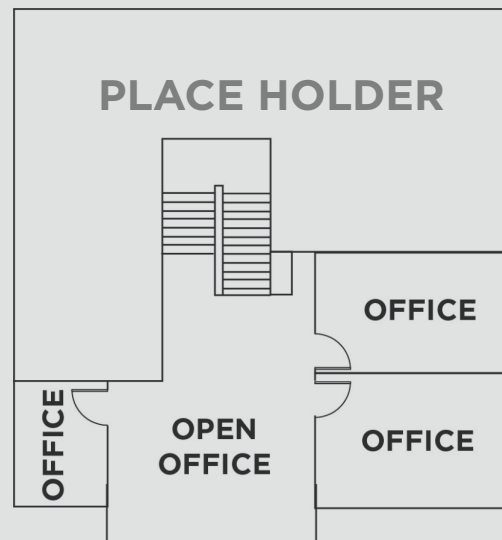

● = Grade Level Doors

Not To Scale. For Illustration Purposes Only

LOCATION





CONTACT

Alma Cuevas, SIOR

Managing Director

+1 702 303 4412

alma.cuevas@cushwake.com

LIC #S.0180089.LLC

Jason Griffis, SIOR

Managing Director

+1 702 205 3861

jason.griffis@cushwake.com

LIC #S.0178374

Camila Rosales, CCIM

Director

+1 702 609 3567

camila.rosales@cushwake.com

LIC #S.0183916

Michael Scher

Senior Associate

+1 702 688 6893

michael.scher@cushwake.com

LIC #S.0189923

