

FOR LEASE

# 127 KINGSVIEW ROAD SE, UNIT 113

AIRDRIE, AB



**Lead Agents:**

**BRAD PILLING**

[brad.pilling@cushwake.com](mailto:brad.pilling@cushwake.com)

**ZACK DARRAGH**

[zack.darragh@cushwake.com](mailto:zack.darragh@cushwake.com)

**END-CAP UNIT WITH DRIVE-IN LOADING**

 **CUSHMAN &  
WAKEFIELD**


# PROPERTY DETAILS

District:	Kingsview Business Park
Zoning:	IB-1 (Mixed Business/Employment District)
Available Area:	± 2,000 sf
Loading:	1 (12' x 14') drive-in door
Power:	TBV
Ceiling Height:	22' clear
Heating:	Gas fired unit
Lease Rate:	\$16.00 psf
Op. Costs:	\$4.00 psf (2026 est.)
Available:	Immediately



## HIGHLIGHTS


- End-cap unit
- Sump in warehouse
- Exposure to the QE II Highway
- Single row parking in front, back and on side of building
- Pylon signage available
- Many nearby amenities
- **Adjacent 2,250 sf unit coming available April 1, 2026**

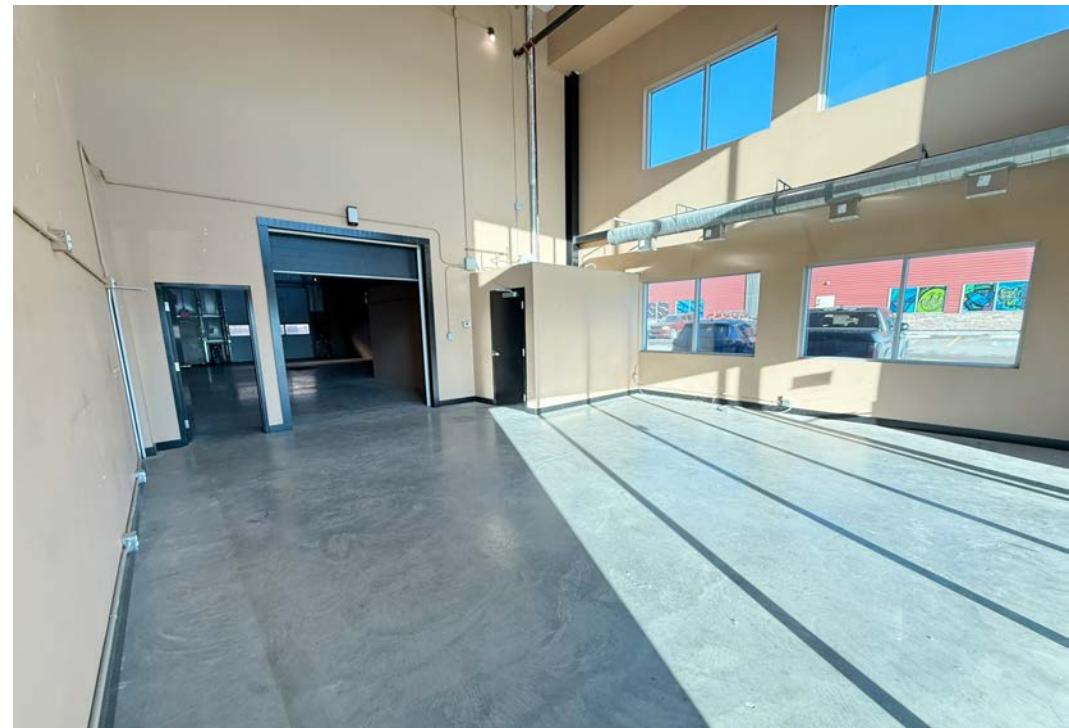

# SITE PLAN




Kingsview Road SE

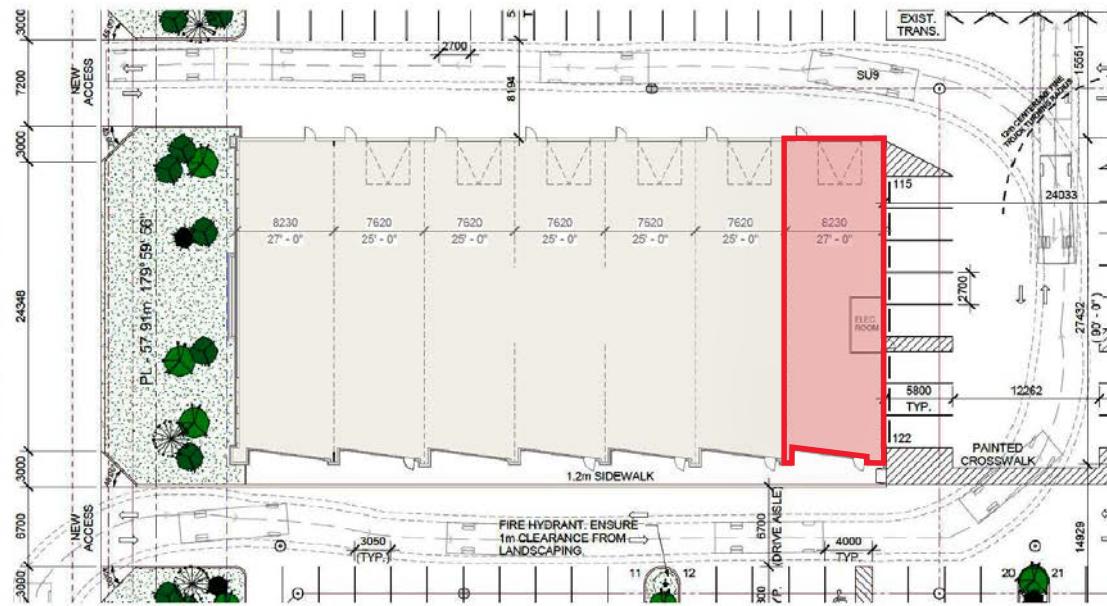

\*Not to scale, not exactly as shown.



# LOCATION MAP

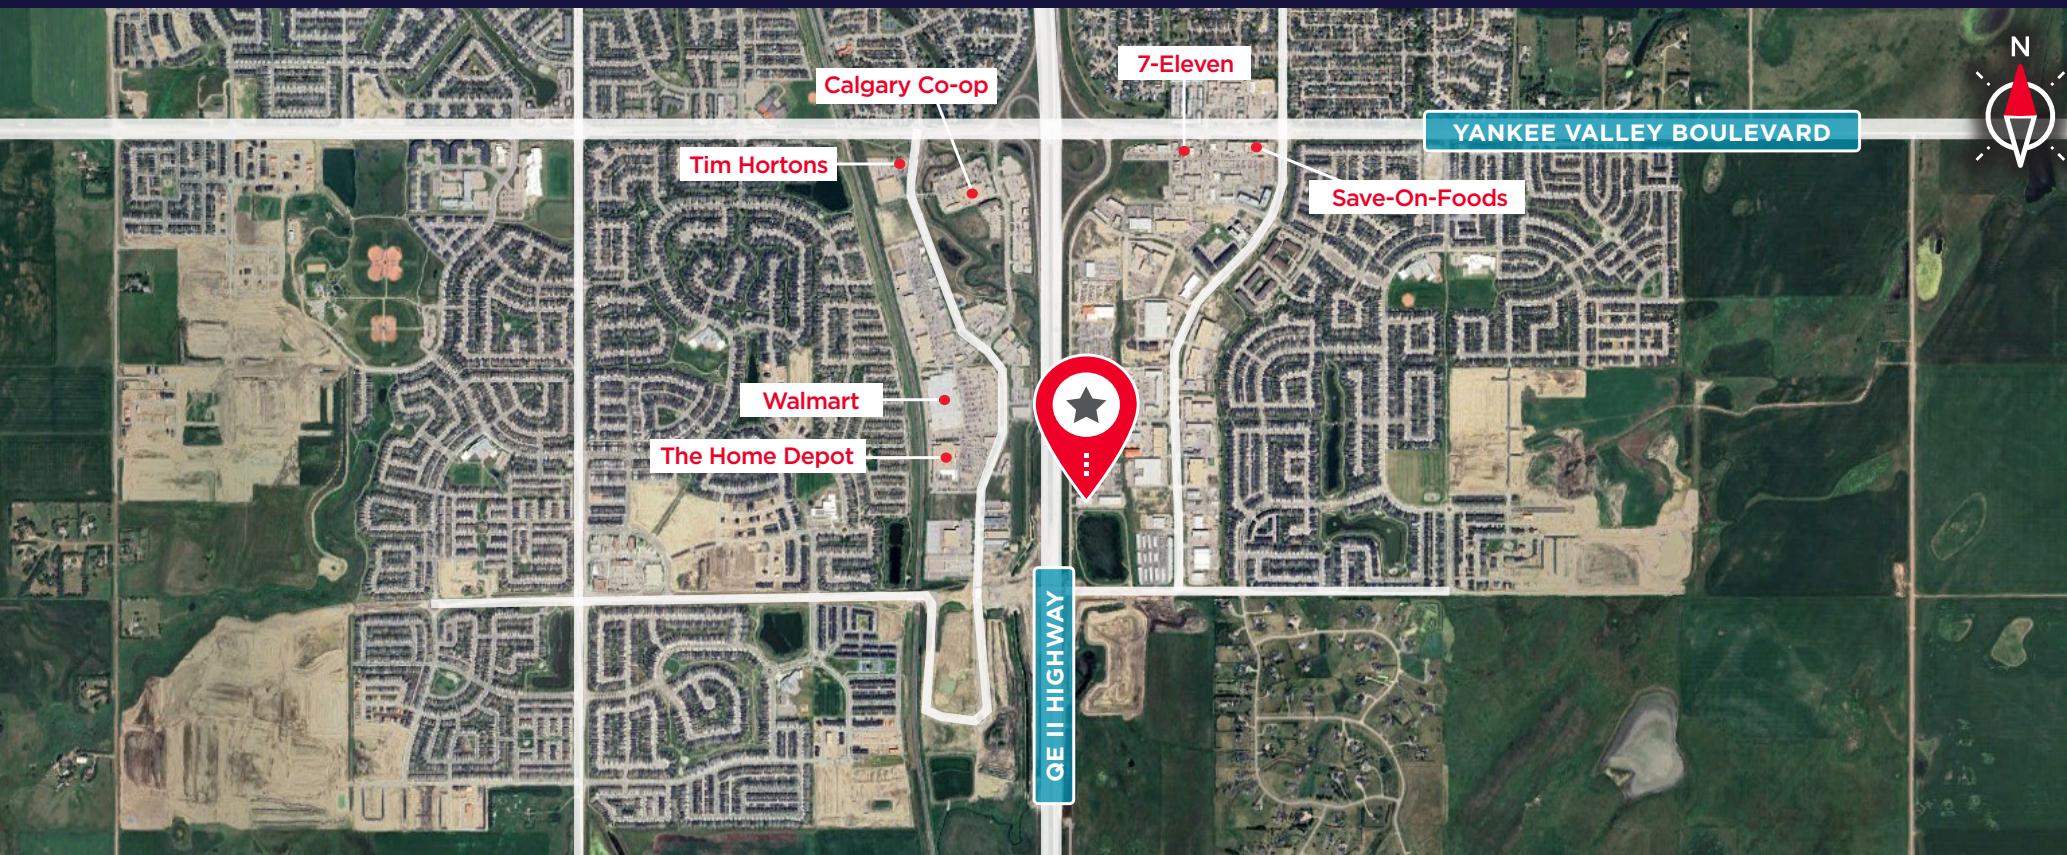

For more information, please contact:

**BRAD PILLING**  
Vice President  
Industrial Sales & Leasing  
D: 403 261 1121  
C: 403 880 1419  
brad.pilling@cushwake.com

**ZACK DARRAGH**  
Vice President  
Industrial Sales & Leasing  
D: 403 261 1120  
C: 587 437 2595  
zack.darragh@cushwake.com

**BRENT JOHANNESEN**  
Vice President  
Industrial Sales & Leasing  
D: 403 261 1116  
C: 403 589 8600  
brent.johannesen@cushwake.com

**SAM HURL**  
Senior Associate  
Industrial Sales & Leasing  
D: 403 261 1115  
C: 403 630 7215  
sam.hurl@cushwake.com



CUSHMAN & WAKEFIELD ULC  
250 - 6 Ave SW, Suite 2400  
Calgary, AB T2P 3H7  
cushmanwakefield.com