



±5,588 SF FREESTANDING BUILDING ON ±0.15 ACRES

FOR SALE
75 SKYLINE CRESCENT NE
CALGARY, AB



75 SKYLINE CRESCENT NE CALGARY, AB

Property Details

District:	Beaverdam Industrial
Legal Description:	Plan 8010082, Block 2, Lot 16
Site Size:	0.15 acres
Zoning:	I-R (Industrial Redevelopment)
Ceiling Height:	22' (TBV)
Power:	TBV
Heating:	Gas fired unit heaters & radiant heat
Year Built:	1981

Sale Particulars

Total Building Area:	± 5,588 sf
Main Floor Office:	± 1,840 sf
Second Floor Office:	± 1,440 sf
Warehouse:	± 2,308 sf
Storage Mezzanine:	± 1,000 sf
Loading:	1 courier height loading door (12'H x 10'W)
Sale Price:	\$1,400,000
Property Taxes:	\$23,793.18 (2025)
Available	60 days notice

Comments


- Freestanding building with well maintained office space
- Additional ±1,000 sf of storage mezzanine
- 6 paved parking stalls in front of building plus street parking
- Excellent access onto McKnight Boulevard and Deerfoot Trail
- Close proximity to the Calgary International Airport




75 SKYLINE CRESCENT NE CALGARY, AB

Floor Plan

MAIN FLOOR

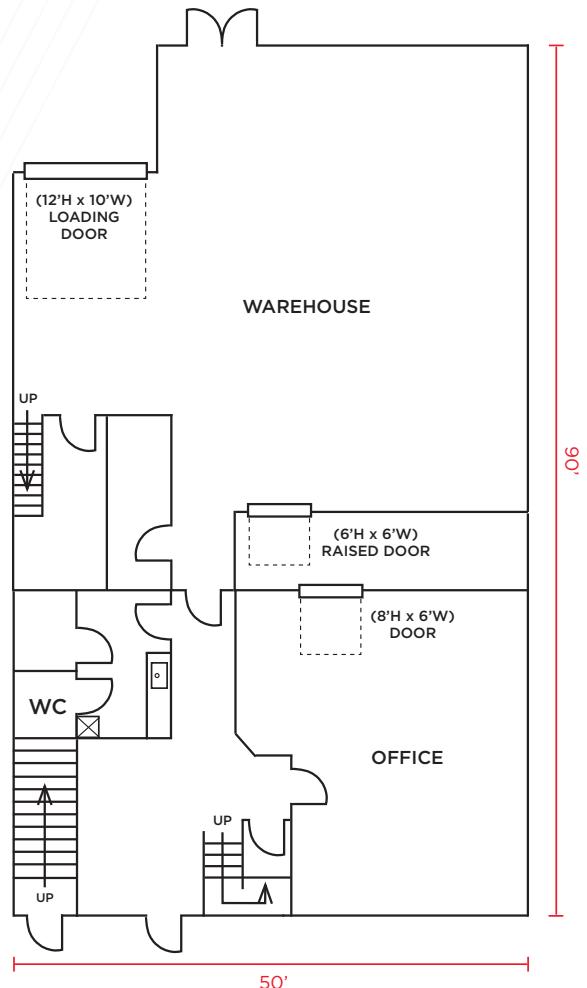


SECOND FLOOR

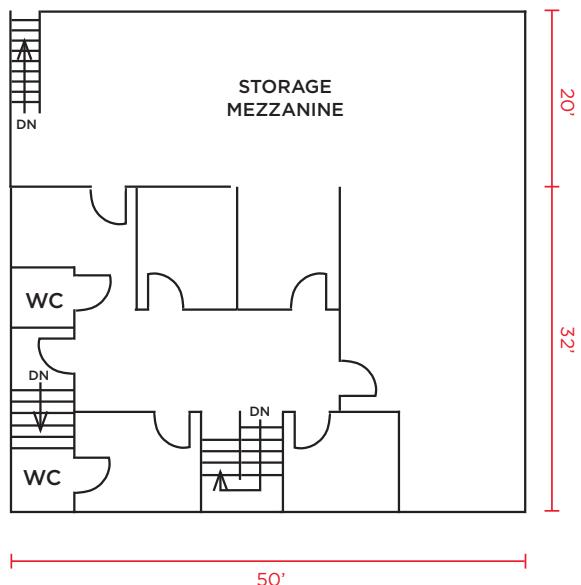

*Not to scale and not exactly as shown.







WAREHOUSE

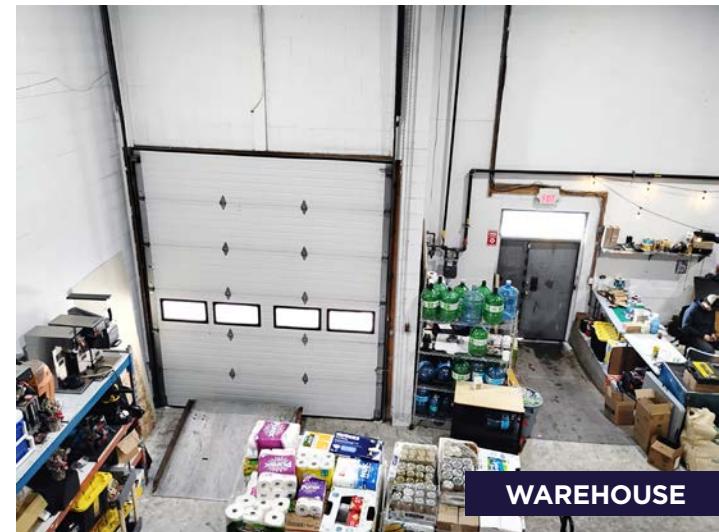

WAREHOUSE



LOADING

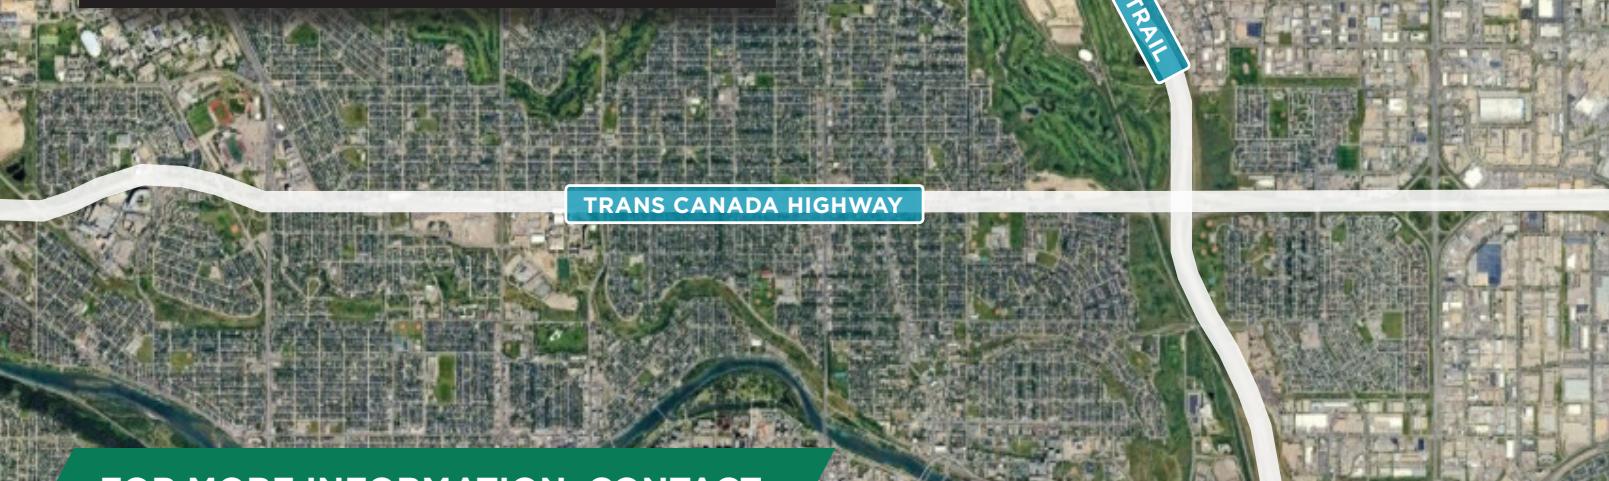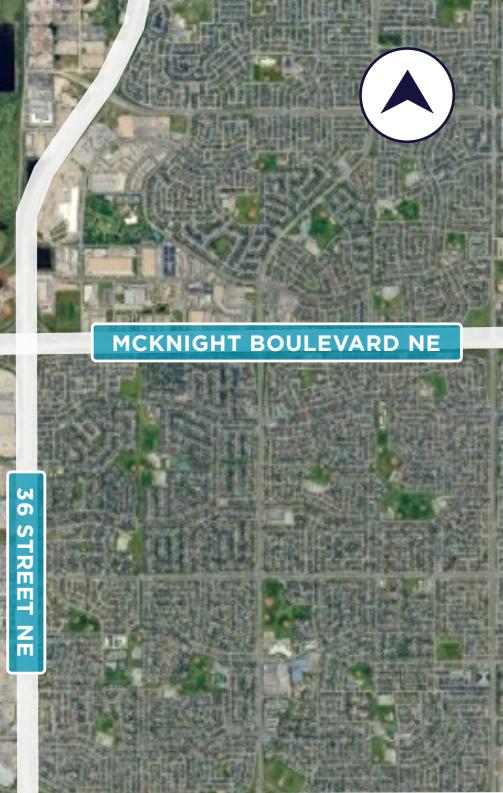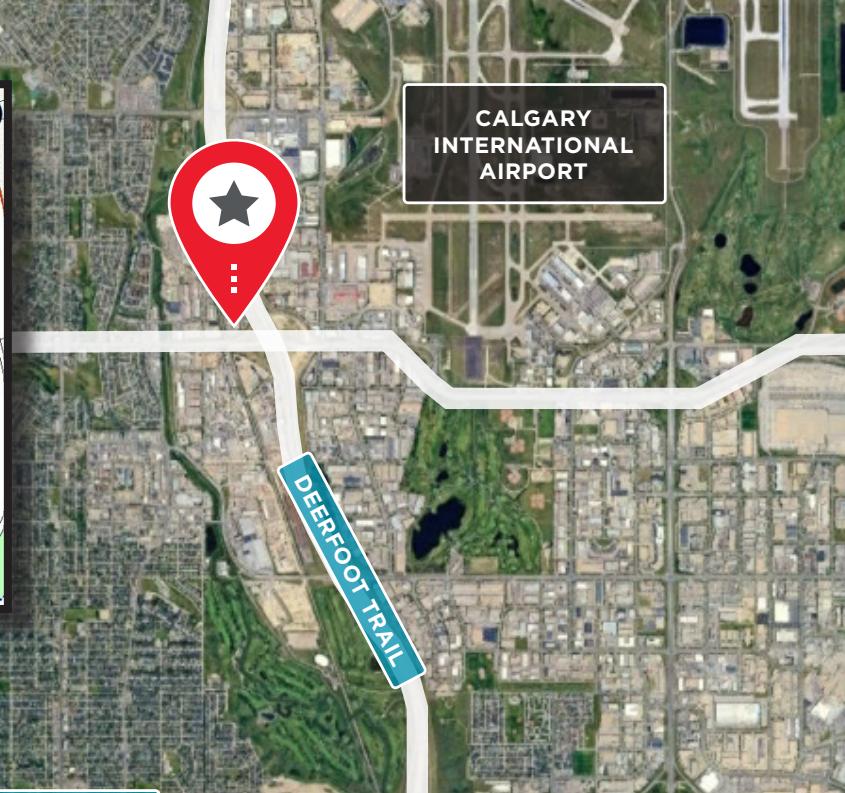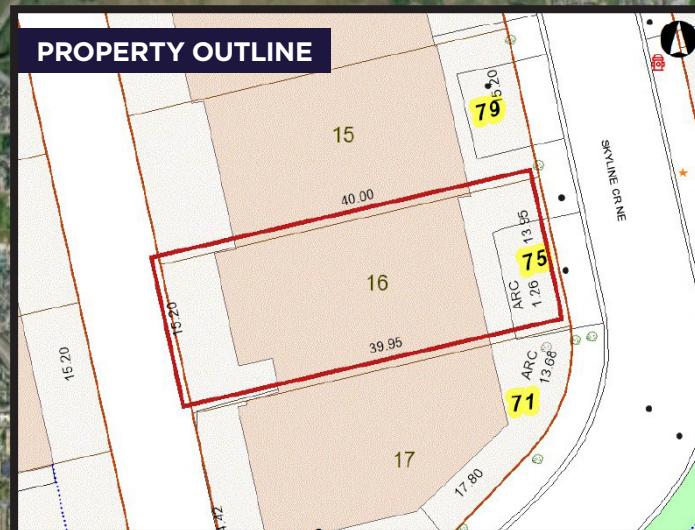

FOR MORE INFORMATION, CONTACT

SEAN FERGUSON
Associate Vice President
Industrial Sales & Leasing
+1 403 615 1893
sean.ferguson@cushwake.com

ALAN FARLEY
Associate Vice President
Industrial Sales & Leasing
+1 403 797 5024
alan.farley@cushwake.com

Cushman & Wakefield ULC
Bow Valley Square IV
250 - 6th Ave SW, Suite 2400
Calgary, AB T2P 3H7
cushmanwakefield.com

©2026 Cushman & Wakefield. All rights reserved. The information contained in this communication is strictly confidential. This information has been obtained from sources believed to be reliable but has not been verified. NO WARRANTY OR REPRESENTATION, EXPRESS OR IMPLIED, IS MADE AS TO THE CONDITION OF THE PROPERTY (OR PROPERTIES) REFERENCED HEREIN OR AS TO THE ACCURACY OR COMPLETENESS OF THE INFORMATION CONTAINED HEREIN, AND SAME IS SUBMITTED SUBJECT TO ERRORS, OMISSIONS, CHANGE OF PRICE, RENTAL OR OTHER CONDITIONS, WITHDRAWAL WITHOUT NOTICE, AND TO ANY SPECIAL LISTING CONDITIONS IMPOSED BY THE PROPERTY OWNER(S). ANY PROJECTIONS, OPINIONS OR ESTIMATES ARE SUBJECT TO UNCERTAINTY AND DO NOT SIGNIFY CURRENT OR FUTURE PROPERTY PERFORMANCE.

