



Newly Renovated Office Space Available

For Lease | 17535 Rosbough Drive, Middleburg Heights, Ohio 44125

17535 Rosbough Drive

- Newly renovated office space
- Located in the heart of an established Middleburg Heights commercial corridor
- Within an 8-minute drive from Cleveland Hopkins International Airport
- Situated along Middleburg Height’s Bagely Road RTA transit line
- Ample on-site parking
- Building amenities include conference room free of charge to all tenants

Availability

Unit #	Available SF	Min Divisible	Max Contiguous	Available On
First Floor	1,150 SF	1,150 SF	1,150 SF	June 2026
Second Floor	15,000 SF	1,250 SF	12,000 SF	June 2026

Lease Rate: \$16.00/SF


Quick Stats

Building Size	39,228 SF
Primary Use (Secondary)	Office (Medical Office)
Floors	Two (2)
Year Built (Renovated)	1976 (2010)
Land Area	2.14 AC
Parking Spaces	163 Surface Spaces
Construction Status	Existing
Construction Type	Masonry
Roof Type	EPDM
Heat	Steam
A/C	Electric
Lighting	LED
Sprinkler	No





Floor Plan | Second Floor

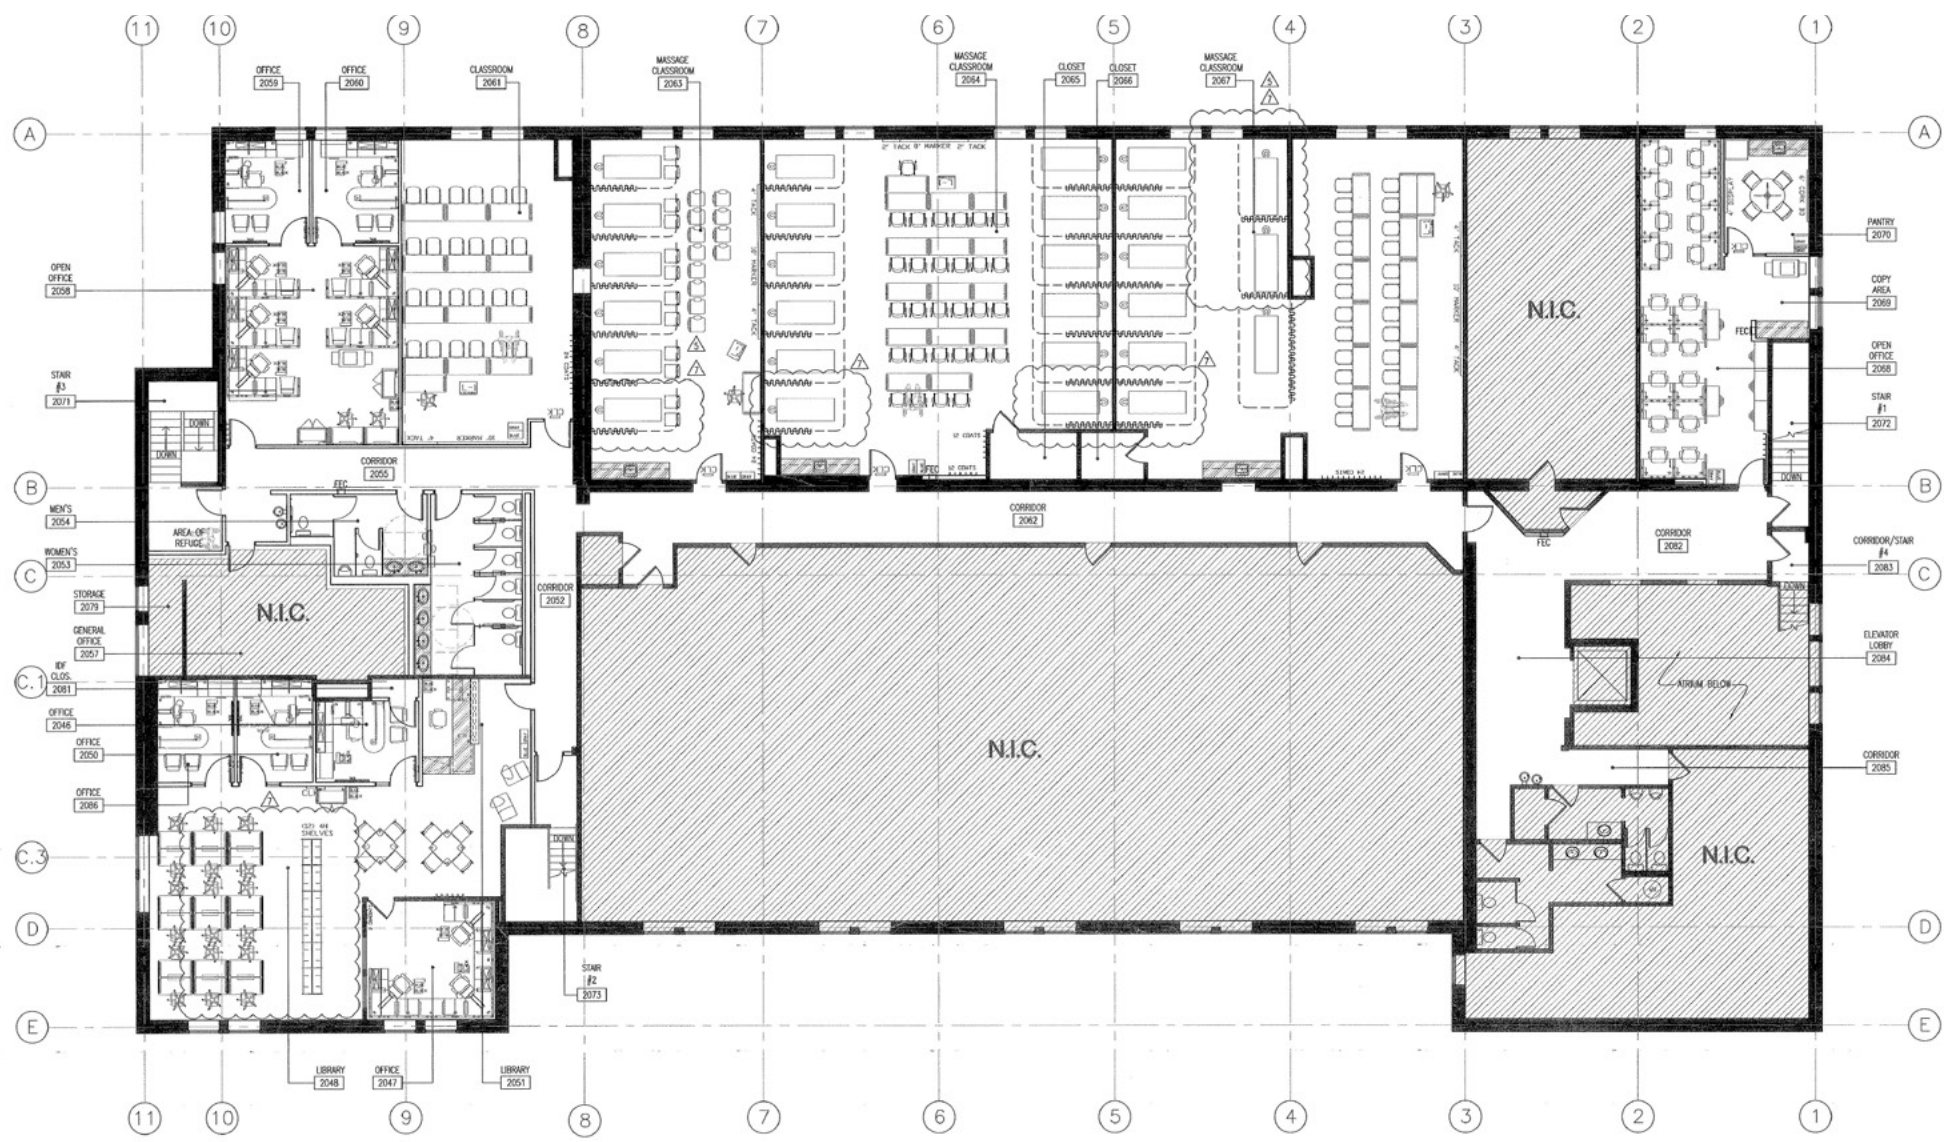

1 2ND FLOOR FURNITURE PLAN
SCALE: 1/8" = 1'-0"



Great Location



183,912

Population
(2025 | 5 Mile)

43.7

Median Age
(2025 | 5 Mile)

88,245

Households
(2025 | 5 Mile)

\$99,560

Household Income
(2025 | 5 Mile)

6,865

Total Businesses
(2025 | 5 Mile)

99,651

Total Employees
(2025 | 5 Mile)

**17535 ROSBOUGH DRIVE,
MIDDLEBURG HEIGHTS, OHIO 44125**

ERIC SCHREIBMAN, JD

Vice President

eschreibman@crescorealestate.com

+1 216 525 1471

ZAIRE MORRISON

Associate

zmorrison@crescorealestate.com

+1 216 232 4106



Cushman & Wakefield | CRESCO

6100 Rockside Woods Blvd, Suite 200
Cleveland, Ohio 44131

crescorealestate.com