

FOR SALE

2710 - 3 AVENUE NE, UNITS 135/139

CALGARY, AB



Lead Agents:

BRENT JOHANNESSEN
brent.johannesen@cushwake.com

SAM HURL
sam.hurl@cushwake.com

CENTRALLY LOCATED CONDO UNITS WITH DRIVE-IN LOADING



PROPERTY DETAILS

District:	Meridian
Legal Address:	Condo Plan 0611276, Units 3 & 4
Zoning:	I-G (Industrial General)
Available Area:	Unit 135: ± 2,979 sf Unit 139: ± 3,054 sf Total: ± 6,033 sf
Office Area:	Unit 135: ± 1,820 sf Unit 139: ± 2,351 sf
Warehouse Area:	Unit 135: ± 1,159 sf Unit 139: ± 703 sf
Loading Doors:	2 (10' x 12') drive-ins
Ceiling Height:	19'
Power:	225A per unit
Parking:	6 assigned stalls plus visitor parking
Year Built:	2006
Asking Price:	\$1,500,000
Property Taxes (2026):	\$27,807.82
Condo Fees (2026):	\$1,298.18 per month
Available:	September 2026

HIGHLIGHTS


- 2 contiguous condo units (individually titled)
- Office area over 2 floors
- Centrally located
- Fully paved site
- Steel mezzanine included




FLOOR PLAN




MAIN FLOOR

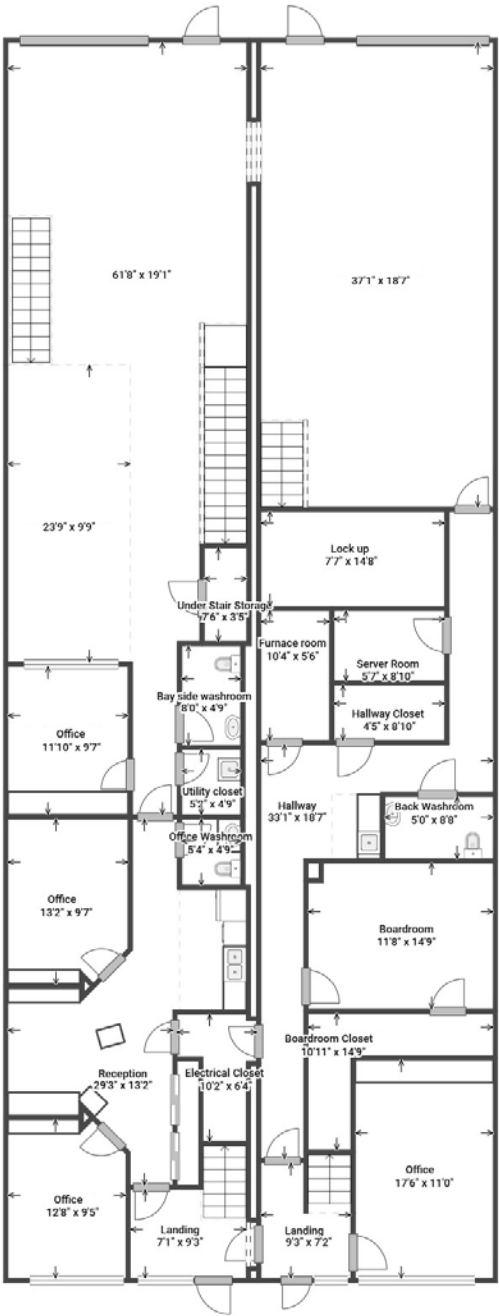


SECOND FLOOR

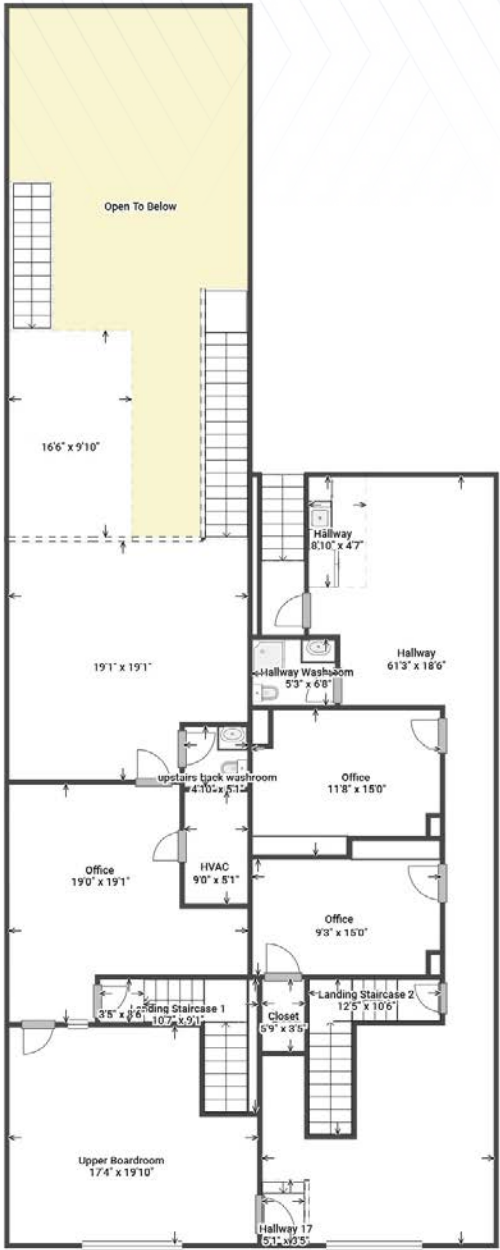

*Not to scale, not exactly as shown.

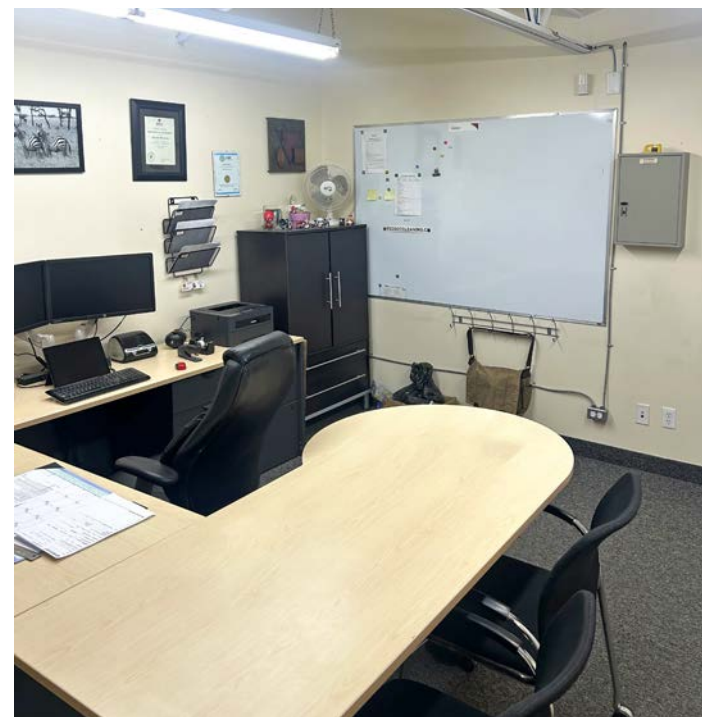

LOCATION MAP

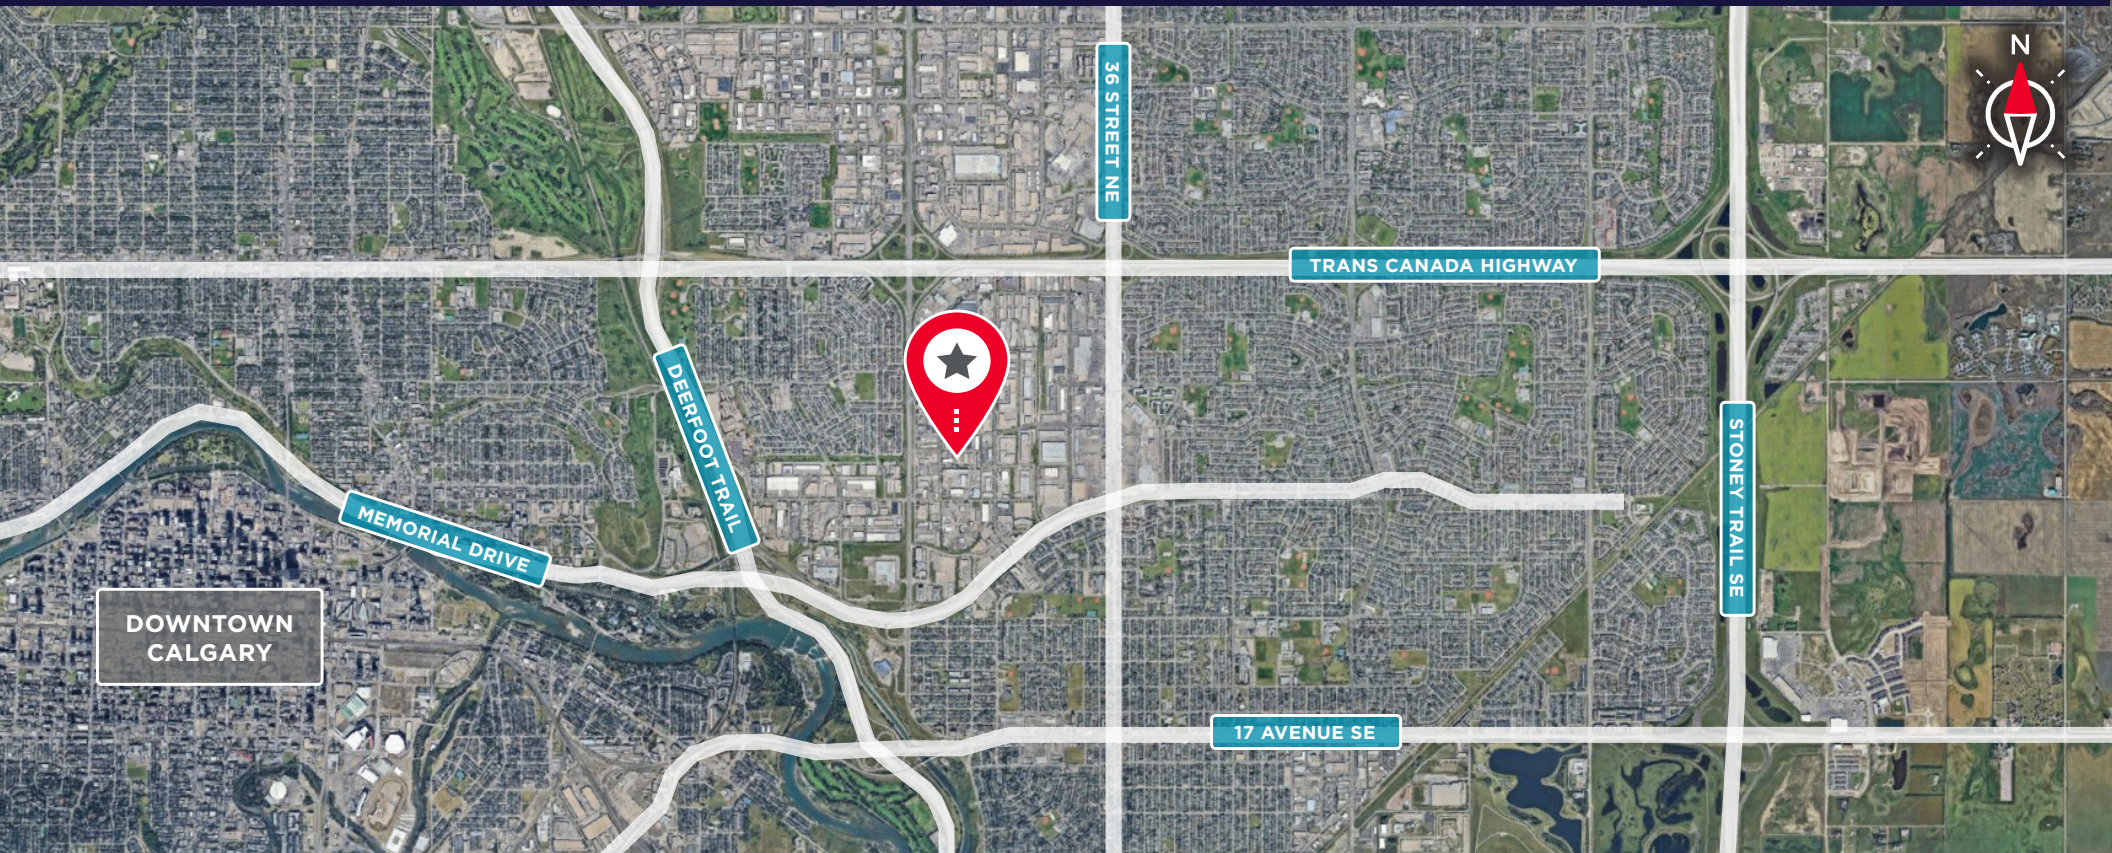

For more information, please contact:

BRENT JOHANNESSEN

Vice President
Industrial Sales & Leasing
D: 403 261 1116
C: 403 589 8600
brent.johannesen@cushwake.com

BRAD PILLING

Vice President
Industrial Sales & Leasing
D: 403 261 1121
C: 403 880 1419
brad.pilling@cushwake.com

SAM HURL

Senior Associate
Industrial Sales & Leasing
D: 403 261 1115
C: 403 630 7215
sam.hurl@cushwake.com

ZACK DARRAGH

Vice President
Industrial Sales & Leasing
D: 403 261 1120
C: 587 437 2595
zack.darragh@cushwake.com



CUSHMAN & WAKEFIELD ULC

250 - 6 Ave SW, Suite 2400
Calgary, AB T2P 3H7
cushmanwakefield.com