

DEERFOOT JUNCTION **BUSINESS PARK**

1,404 SF - 6,747 SF OF OFFICE SPACE FOR LEASE



DEERFOOT JUNCTION BUSINESS PARK

CALGARY, AB



PROPERTY FEATURES



DEERFOOT JUNCTION BUSINESS PARK IS WELL LOCATED AT THE INTERSECTION OF DEERFOOT TRAIL NE AND 32ND AVENUE NE



10 MINUTE DRIVE TO DOWNTOWN CALGARY, AND LESS THAN A 5 MINUTE DRIVE TO ABUNDANT AMENITIES



LESS THAN 10 MINUTES AWAY FROM DEERFOOT CITY MALL & THE GRASSROOTS FARMERS MARKET



EASY ACCESS TO LOCAL TRANSPORT, INCLUDING NUMEROUS BUS STOPS

DEERFOOT JUNCTION BUSINESS PARK

CALGARY, AB

Deerfoot Junction is a suburban Calgary office campus, consisting of three quality office buildings. The site is well-located at the intersection of Deerfoot Trail and 32nd Avenue NE.

Deerfoot Junction I - 3225 12th Street NE

Deerfoot Junction II - 3215 12th Street NE

Deerfoot Junction III - 1212 31st Ave NE



PROPERTY FEATURES

DEERFOOT JUNCTION I

Space Available: ~~Suite 110: 3,819 SF~~ **LEASED**
~~Suite 200: 10,000 SF~~ **LEASED**
Suite 210: 6,747 SF

Lease Rate: Market rates

Operating Costs: \$16.97 PSF (est. 2026)

Availability: Immediately

Parking Ratio: 1:300 SF

Parking Rates: Surface:
\$45 per stall, per month
Secured Underground:
\$125 per stall, per month

DEERFOOT JUNCTION II

Space Available: ~~Suite 100: 14,056 SF~~ **LEASED**
~~Suite 200: 16,466 SF~~ **LEASED**
~~Suite 300: 16,526 SF~~ **LEASED**

Lease Rate: Market rates

Operating Costs: \$16.97 PSF (est. 2026)

Availability: Immediately

Parking Ratio: 1:300 SF

Parking Rates: Surface:
\$45 per stall, per month
Secured Underground:
\$125 per stall, per month

DEERFOOT JUNCTION III

Space Available: Suite 200: 3,772 SF
~~Suite 202: 2,842 SF~~ **LEASED**
Suite 316: 1,404 SF

Lease Rate: Market rates

Operating Costs: \$18.15 PSF (est. 2026)

Availability: Immediately

Parking Ratio: 1:400 SF

Parking Rates: Surface:
\$45 per stall, per month
Covered:
\$75 per stall, per month

DEERFOOT JUNCTION BUSINESS PARK I


CALGARY, AB



FLOOR PLANS




~~Suite 110: 3,819 SF~~ **LEASED**
~~Suite 120: 2,894 SF~~ **LEASED**

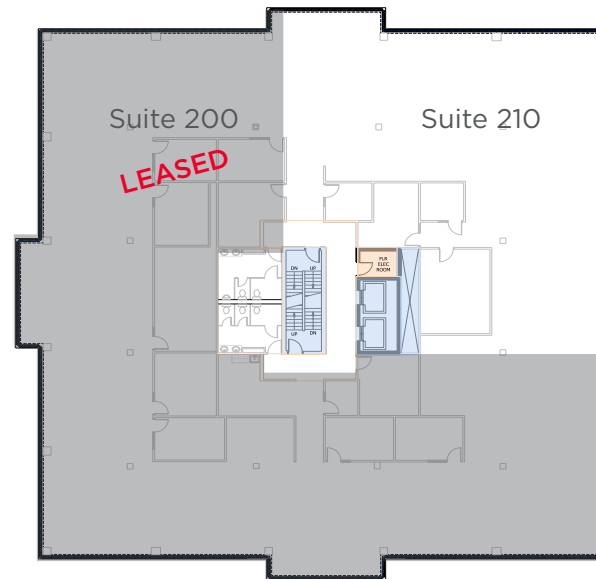

~~Suite 200: 10,000 SF~~ **LEASED**
Suite 210: 6,747 SF

DEERFOOT JUNCTION I

- Available immediately
- Building signage available
- Efficient 16,000 SF floorplates
- Building has recently undergone a full reglazing, including new roller blinds throughout
- Brand new tenant fitness facility

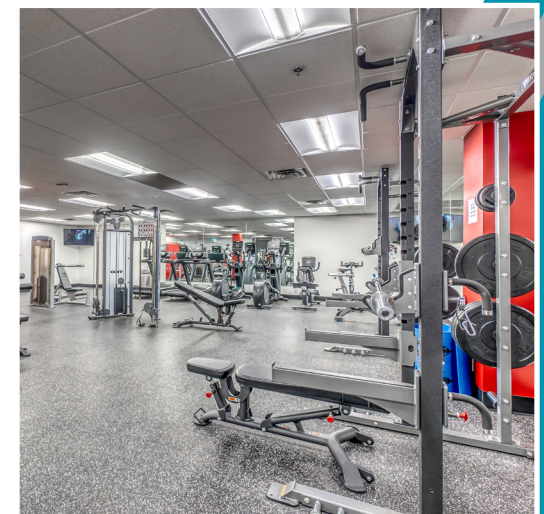


DEERFOOT JUNCTION BUSINESS PARK II

CALGARY, AB



FLOOR PLANS

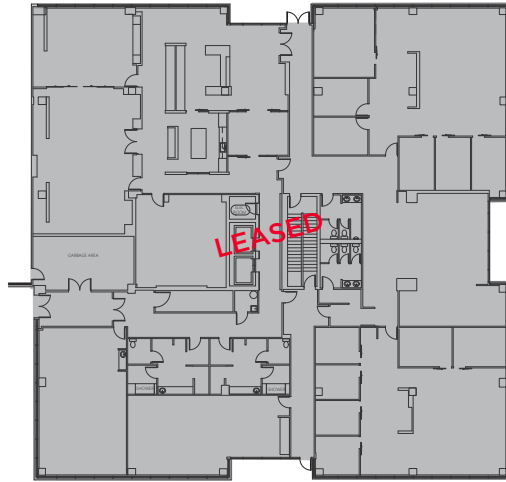

~~Suite 100: 14,056 SF~~
LEASED



~~Suite 200: 16,466 SF~~
LEASED



~~Suite 300: 16,526 SF~~
LEASED

DEERFOOT JUNCTION II

FULLY LEASED




DEERFOOT JUNCTION BUSINESS PARK III


CALGARY, AB




FLOOR PLANS

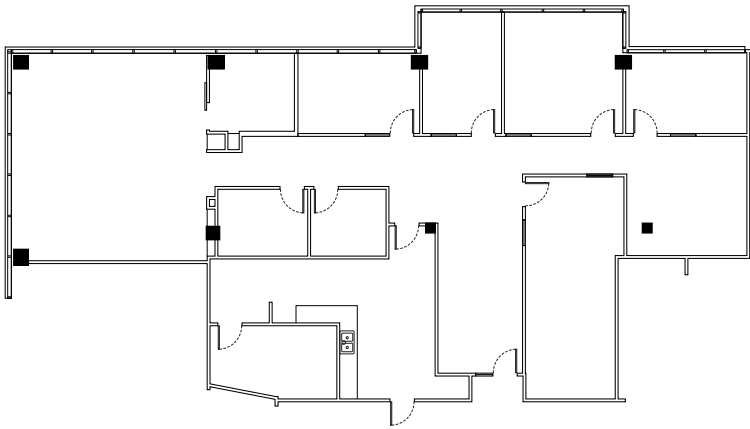

Suite 200: 3,772 SF

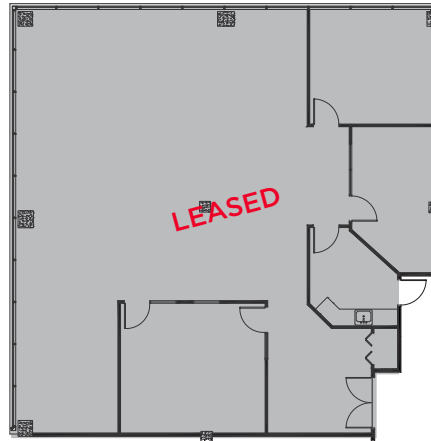

~~Suite 202: 2,842 SF~~
LEASED

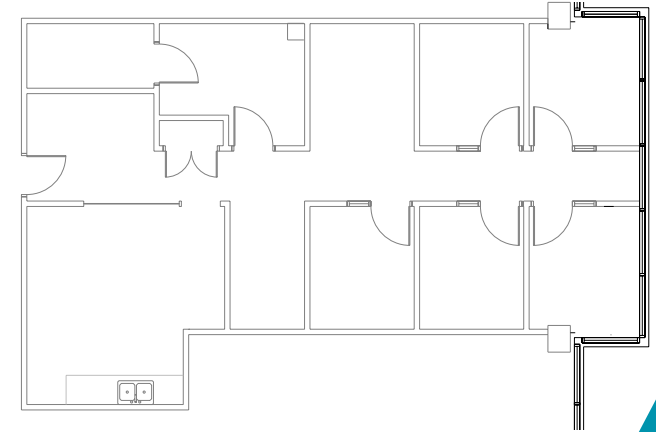

Suite 316: 1,404 SF

DEERFOOT JUNCTION III

- All suites available immediately
- Part of an attractive NE business park with numerous nearby amenities
- In-building Mexican restaurant, Freshadilla
- Convenient access to the building via Deerfoot Trail & 32nd Ave NE
- The building has recently undergone a full reglazing, including new roller blinds throughout
- Back-up generator available



DEERFOOT JUNCTION BUSINESS PARK

CALGARY, AB



PROPERTY PHOTOS



DJ II - Suite 100



DJ II - Suite 100



DJ II - Suite 100




DJ II - Suite 201



DJ I & II Fitness Centre



DJ III - Lobby

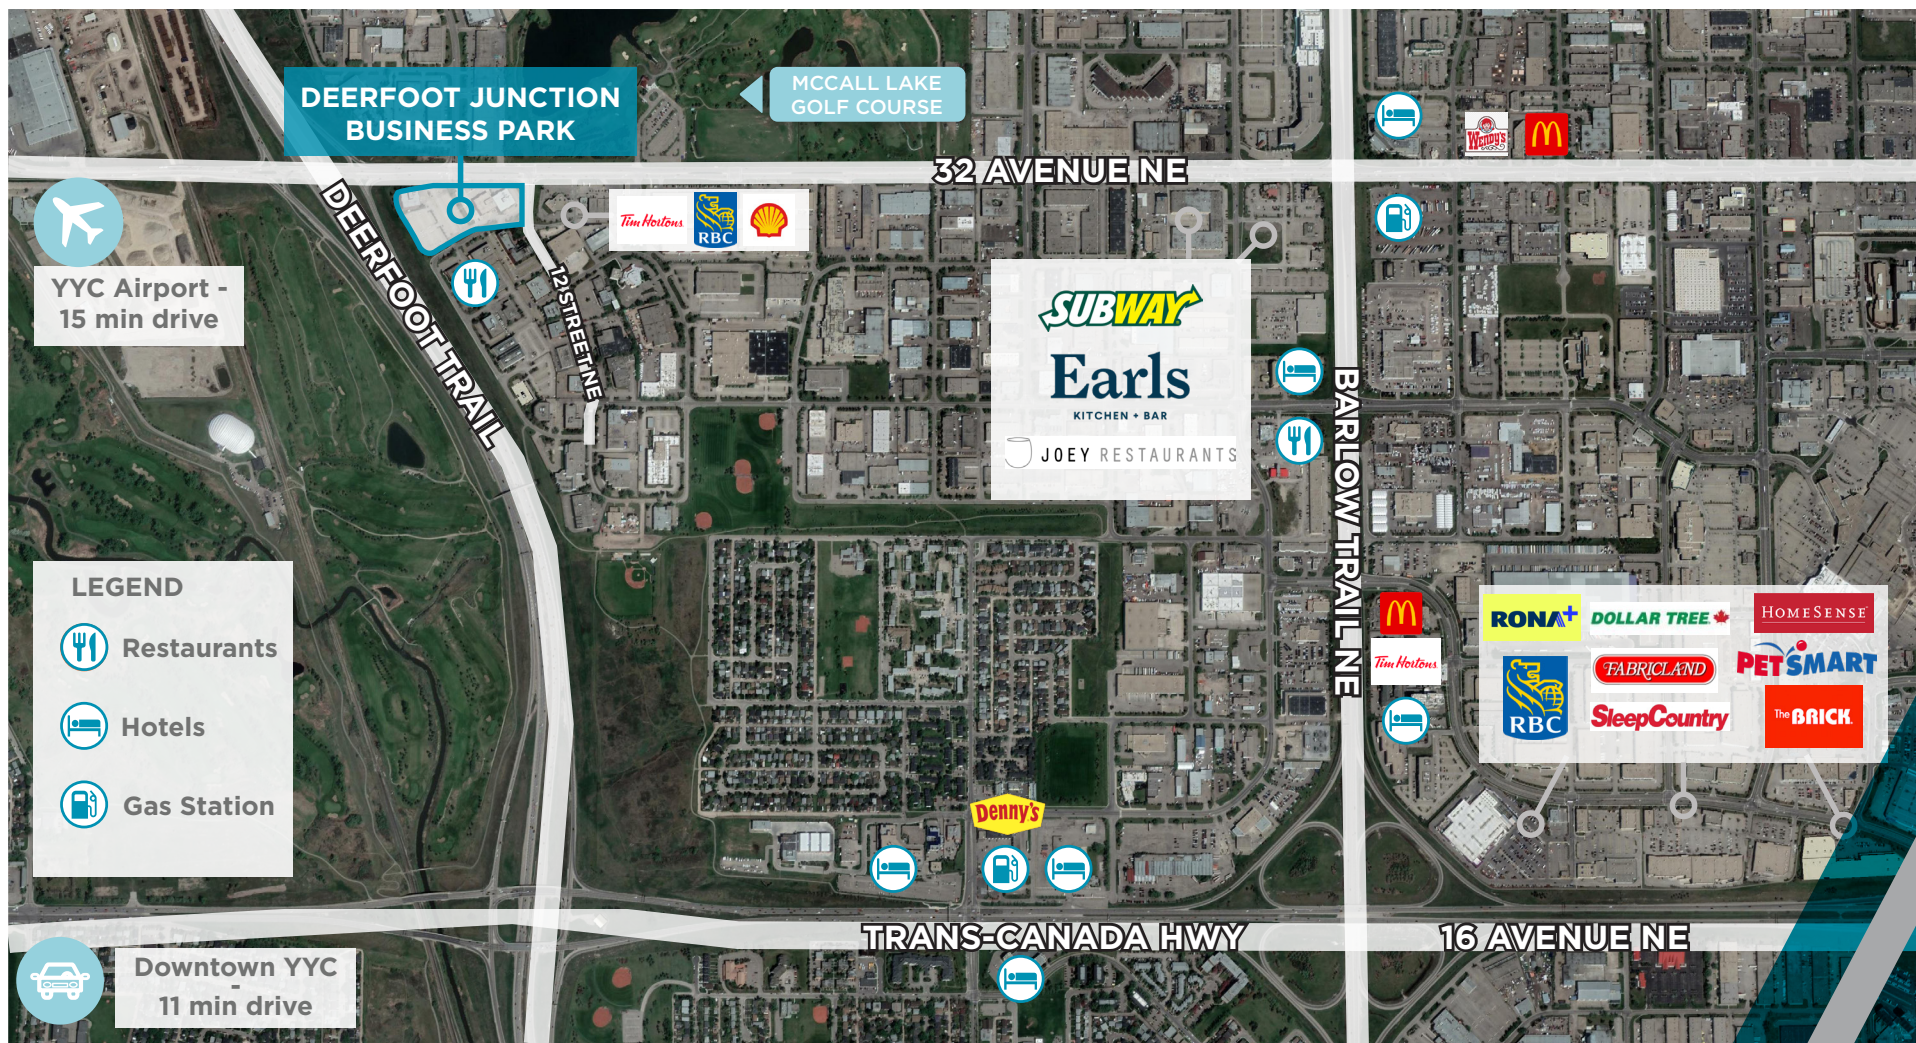

For more information, please contact:

DAVID LEES

Executive Vice President
Office Sales & Leasing
+1 403 261 1102
david.lees@cushwake.com

ADAM RAMSAY

Executive Vice President
Office Sales & Leasing
+1 403 261 1103
adam.ramsay@cushwake.com

TRENT PETERSON

Vice President
Office Sales & Leasing
+1 403 261 1101
trent.peterson@cushwake.com

AVERY HUTCHESON

Associate
Office Sales & Leasing
+1 587 897 2869
avery.hutcheson@cushwake.com



Cushman & Wakefield ULC | 250 6 Ave SW, Suite 2400, Calgary, AB T2P 3H7 | cushmanwakefield.ca

©2026 Cushman & Wakefield. All rights reserved. The information contained in this communication is strictly confidential. This information has been obtained from sources believed to be reliable but has not been verified. NO WARRANTY OR REPRESENTATION, EXPRESS OR IMPLIED, IS MADE AS TO THE CONDITION OF THE PROPERTY (OR PROPERTIES) REFERENCED HEREIN OR AS TO THE ACCURACY OR COMPLETENESS OF THE INFORMATION CONTAINED HEREIN, AND SAME IS SUBMITTED SUBJECT TO ERRORS, OMISSIONS, CHANGE OF PRICE, RENTAL OR OTHER CONDITIONS, WITHDRAWAL WITHOUT NOTICE, AND TO ANY SPECIAL LISTING CONDITIONS IMPOSED BY THE PROPERTY OWNER(S). ANY PROJECTIONS, OPINIONS OR ESTIMATES ARE SUBJECT TO UNCERTAINTY AND DO NOT SIGNIFY CURRENT OR FUTURE PROPERTY PERFORMANCE.