

LEGEND

EXISTING TO REMAIN	NEW CONSTRUCTION
WALL	WALL
PARTIAL HEIGHT WALL	PARTIAL HEIGHT WALL
DOOR AND FRAME	DOOR AND FRAME




1ST FLOOR KEY PLAN

NOT TO SCALE



NOT FOR CONSTRUCTION
*CONTRACTOR TO FIELD VERIFY EXISTING
CONDITIONS PRIOR TO PRICING THIS PLAN

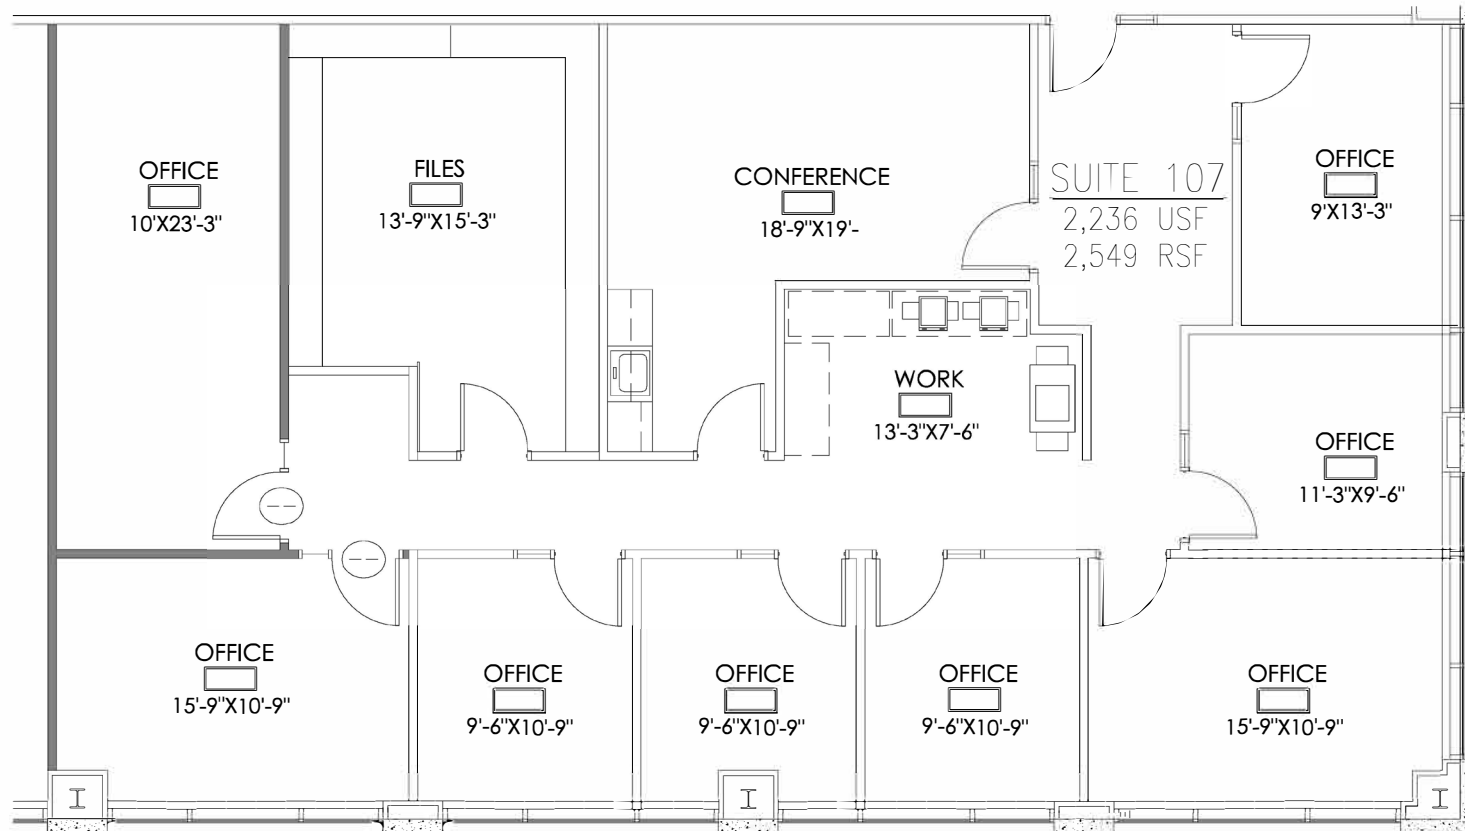

schott design
www.schottdesign.com

SCALE: 1/8" = 1'-0"
PROJECT: 2012.230
PROJECT MGR: ACM

8365 KEYSTONE CROSSING SUITE 107
INDIANAPOLIS, INDIANA



2,549 RENTABLE SQ. FT.
DATE: 10.18.12
REVISION